


SURVEYING & MAPPING

66-60-12-16-002 A

Phone and Fax: 740-453-8448

L. Peter Dinan & Associates
1705 EAST PIKE
Zanesville, Ohio 43702

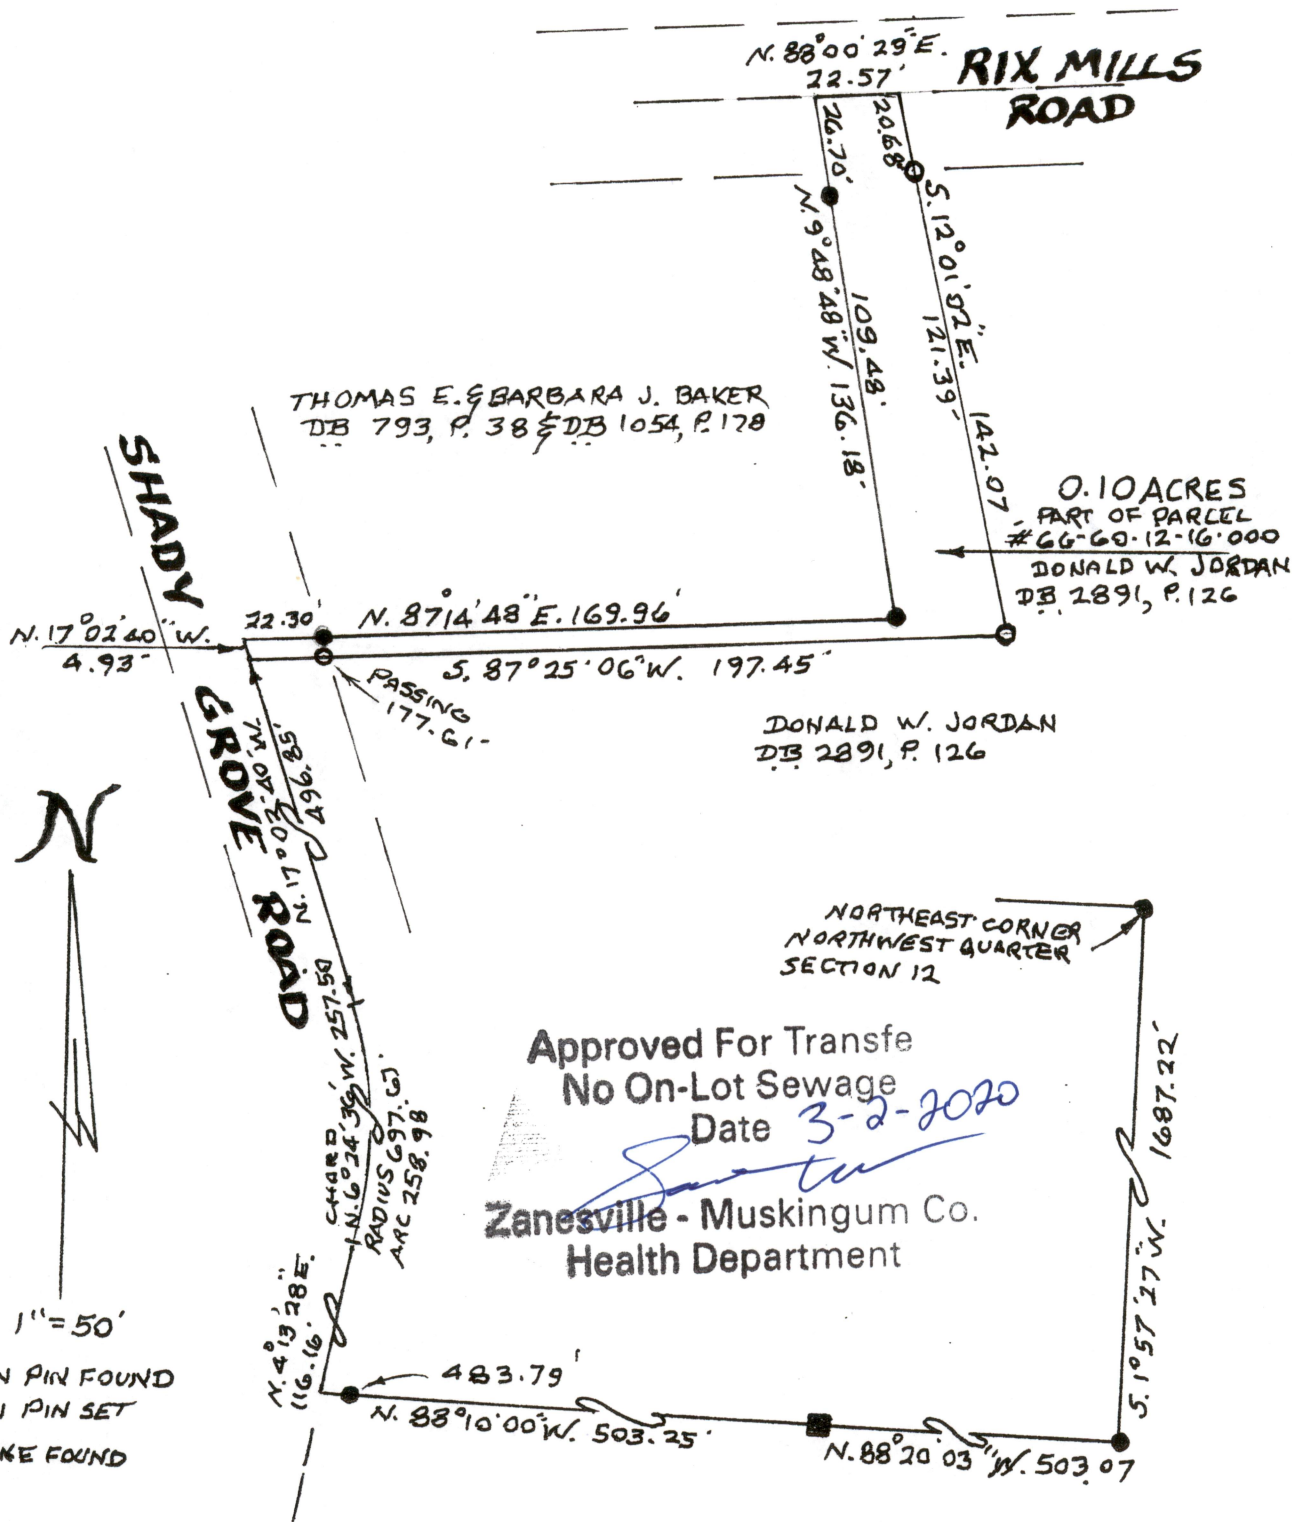

APPROVED
MUSKINGUM COUNTY
PLANNING COMMISSION DIRECTOR

PART OF THE
NORTHWEST QUARTER SEC. 12
TOWNSHIP 1, RANGE 5
UNION TOWNSHIP
MUSKINGUM COUNTY, OHIO

DESCRIPTION
APPROVED
By: *[Signature]*

Date

Fee Paid

FEB. 18, 2020

"Not to be used as a separate building site or transferred as an independent parcel in the future without planning commission approval in accordance with applicable subdivision regulations. Parcel to be combined to Auditor's Parcel Number - - - - ."



OFFICE COPY

NOT RECORDABLE

L. PETER DINAN
REGISTERED SURVEYOR #5451