
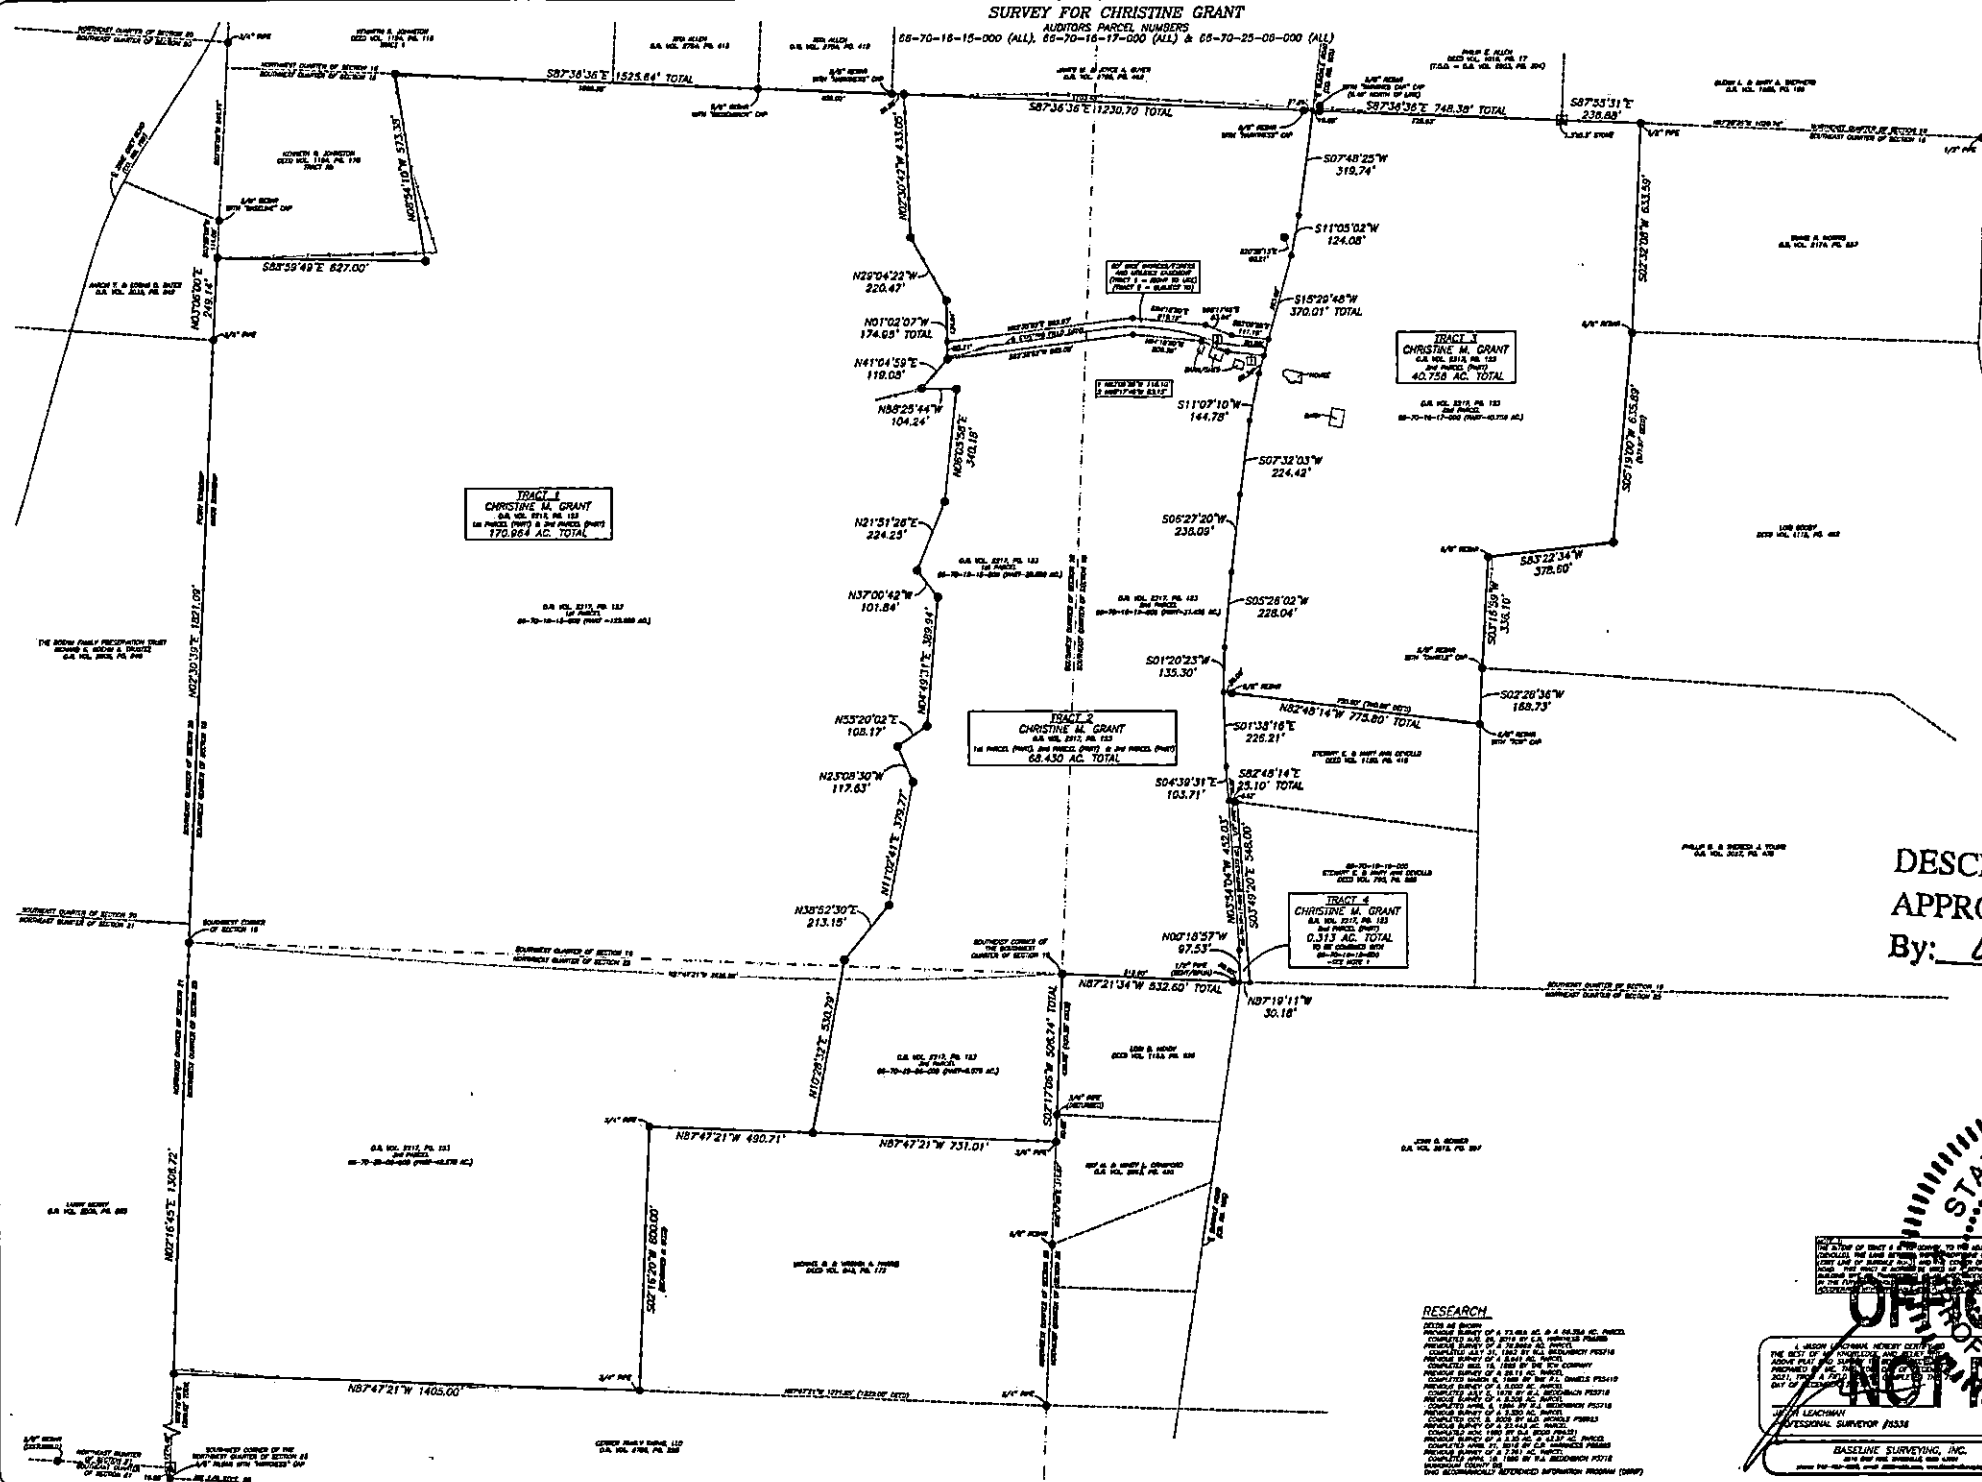


SURVEY FOR CHRISTINE GRANT

AUDITORS PARCEL NUMBERS


BEARINGS ARE BASED ON OHIO STATE PLANE COORDINATE SYSTEM 1883/2011, OHIO SOUTH ZONE, GRID, DERIVED FROM A GPS OBSERVATION.

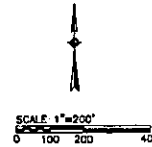

DESCRIPTION
APPROVED
By: *[Signature]*

STATE OF OHIO
JASON LEACHMAN
S-8536
OFFICE COPY
NOT RECORDABLE
BASELINE SURVEYING, INC.

RESEARCH
