
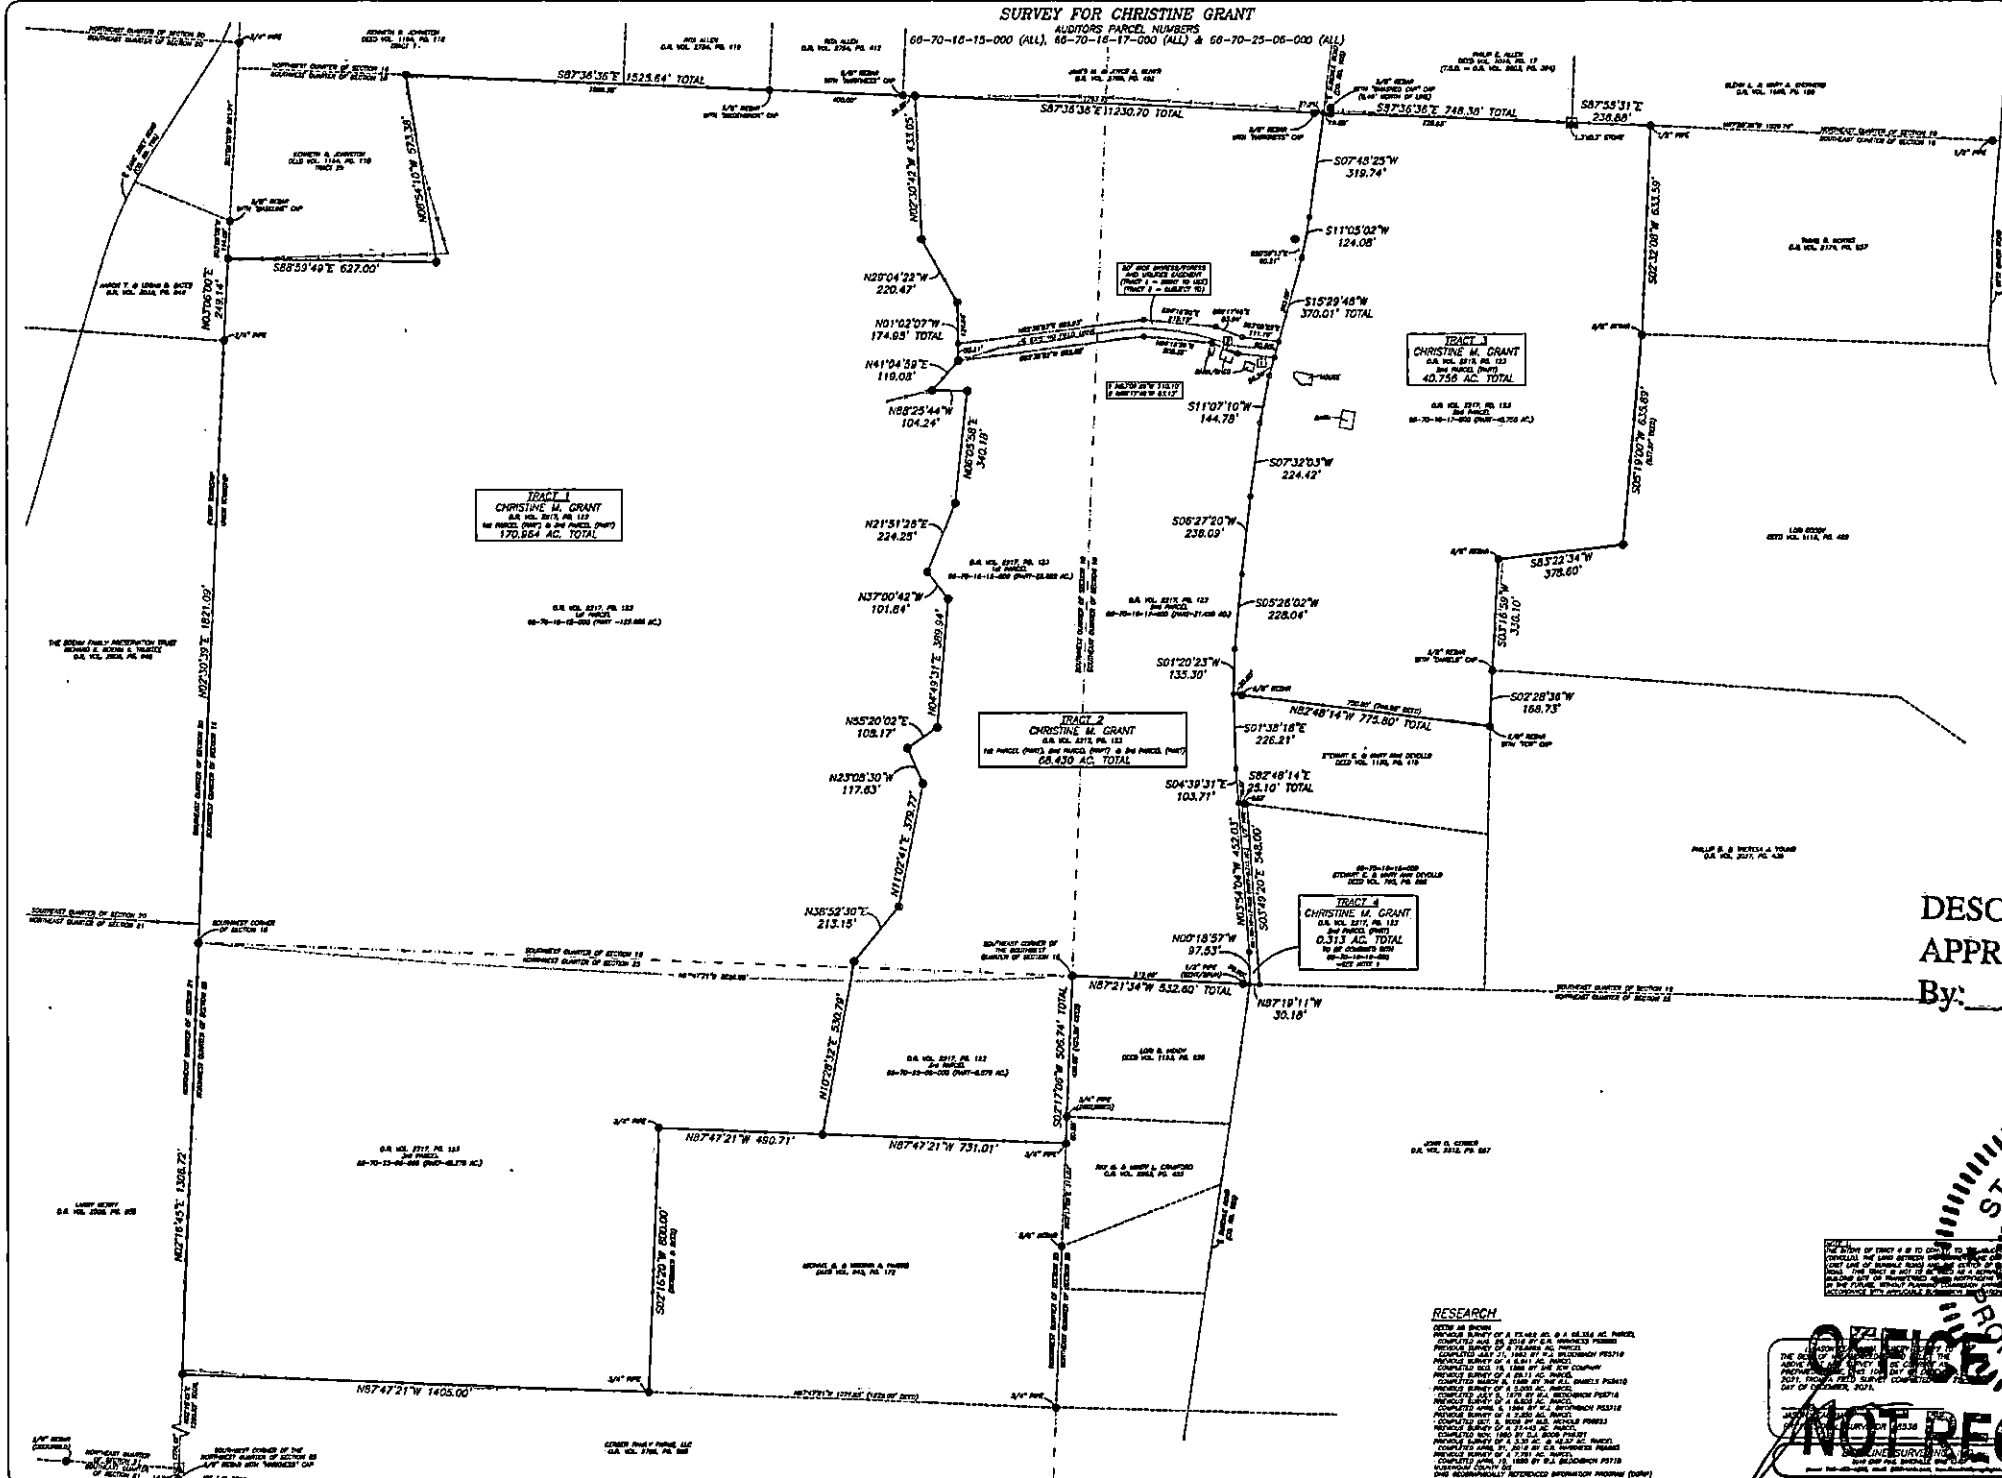


SURVEY FOR CHRISTINE GRANT

AUDITORS PARCEL NUMBERS



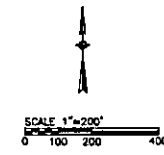

DESCRIPTION
APPROVED
By: *[Signature]*



**OFFICE COPY
NOT RECORDABLE**

RESEARCH
