


BASE OF BEARINGS STATE PLANE GRID
FROM A SOLAR OBSERVATION

- D STONE FD.
O 5/8" x 30" IRON PIN SET
O RAILROAD SPIKE SET
FENCE LINE

REFERENCE LIST
VOL. 1013, P. 47
VOL. 208, P. 33
VOL. 312, P. 322
VOL. 508, P. 162
VOL. 725, P. 301
VOL. 749, P. 213
VOL. 780, P. 245
VOL. 837, P. 205
VOL. 471, P. 386
VOL. 811, P. 28
VOL. 448, P. 423


BOUNDARY LINE
AGREEMENT 508-163
USGS NORWICH
QUAD.
UNION TWP. TAX
MAPS

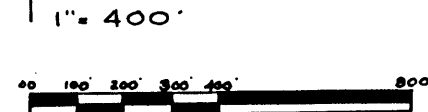

MAP SHOWING SURVEY OF 390.88 AC. OF
THE HARDESTY HEIRS PROPERTY IN
LOT 15 AND 16 OF THE 4TH QTR. TWP. 1, RA. 5
AND THE S.W. QTR. OF FRACTIONAL SEC. 18
AND THE N.W. QTR. OF FRACTIONAL SEC. 23
AND THE N.E. QTR. OF SEC. 24 TWP. 1, RA. 5
USML UNION TWP. MUSKINGUM CO., OHIO

RICHARD MAX GRAVES
REGISTERED SURVEYOR NO. 5792
2925 KENLO WOODS DR.
NASHPORT, OHIO 43130
NOV. 22, 1991

OFFICE COPY
NOT RECORDABLE

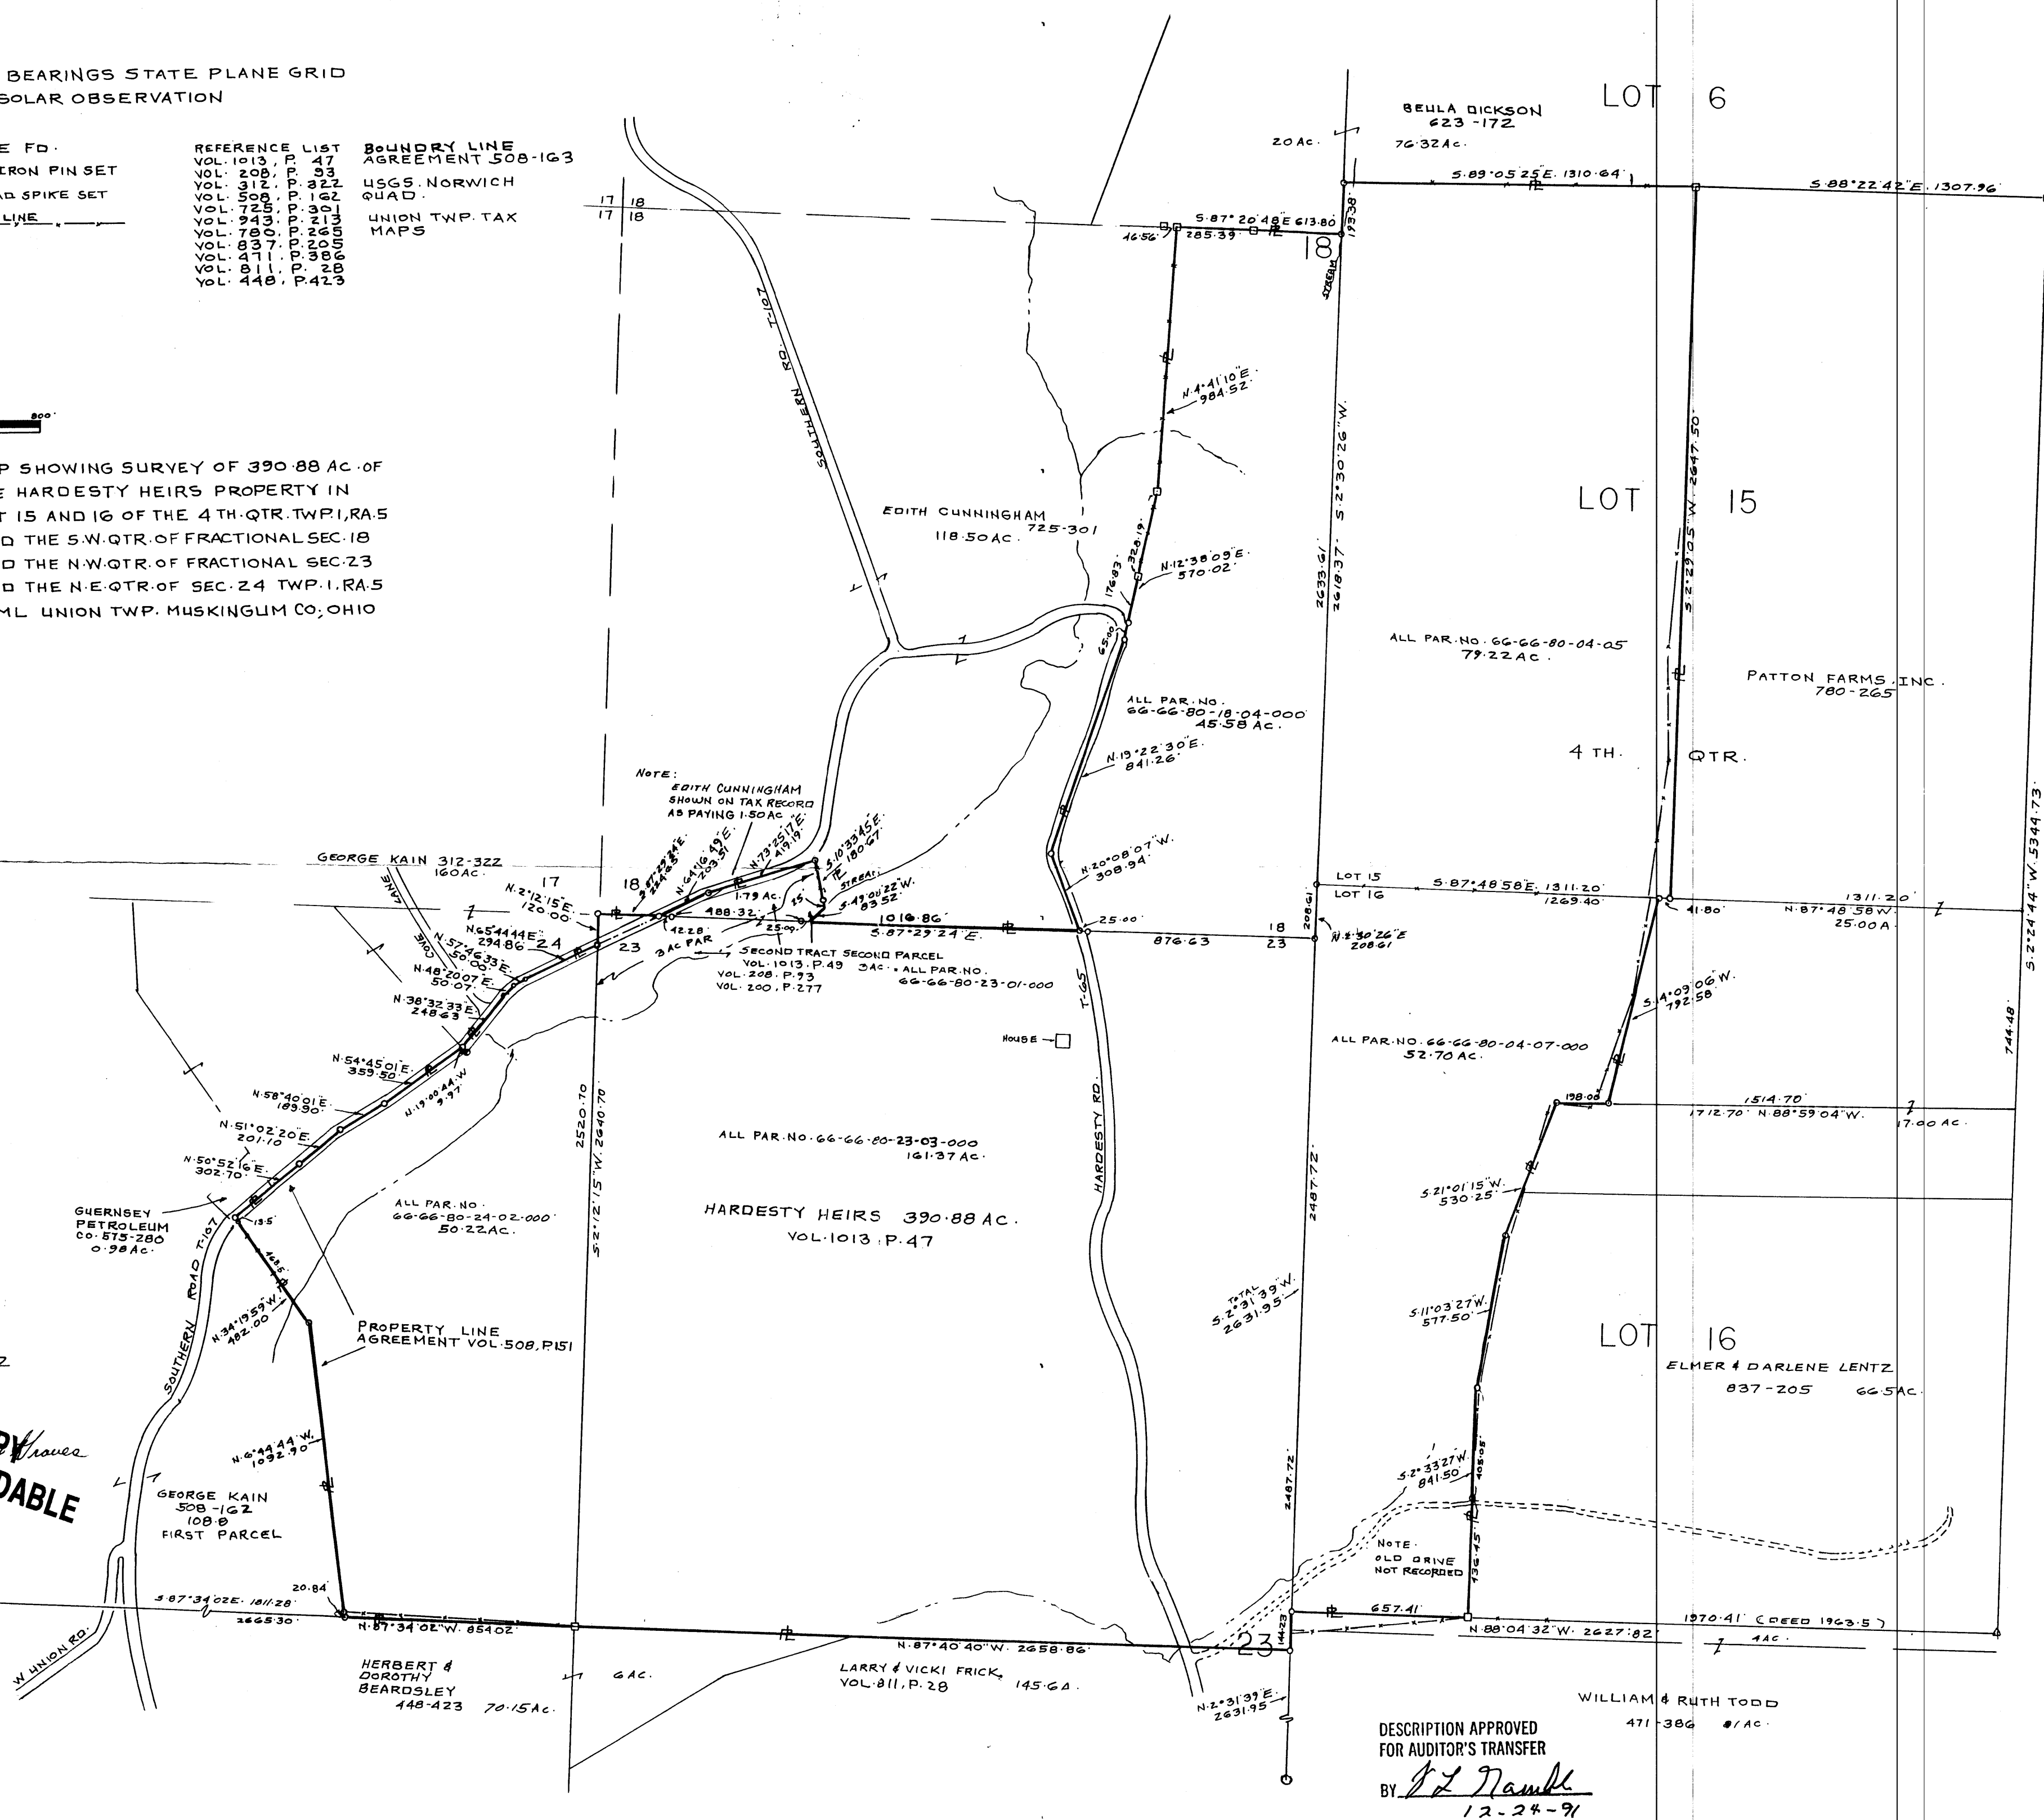

DESCRIPTION APPROVED
FOR AUDITOR'S TRANSFER

BY *[Signature]*
12-24-91