

66-80-04-12-003 A

SITUATED IN

The State of Ohio, County of Muskingum
Township of Union, and being a part
of the North Half of Lot 25, QT 4, T1, R5, USML.


BASIS OF BEARING

Bearings and distances are based on State Plane Grid Coordinates,
NAD83, Ohio South, per GPS Observation.

REFERENCES

* As Noted on Plat
www.muskingumcountyauditor.org
www.mceo.org
http://recorder.muskingumcounty.org


APPROVED
MUSKINGUM COUNTY
PLANNING COMMISSION DIRECTOR

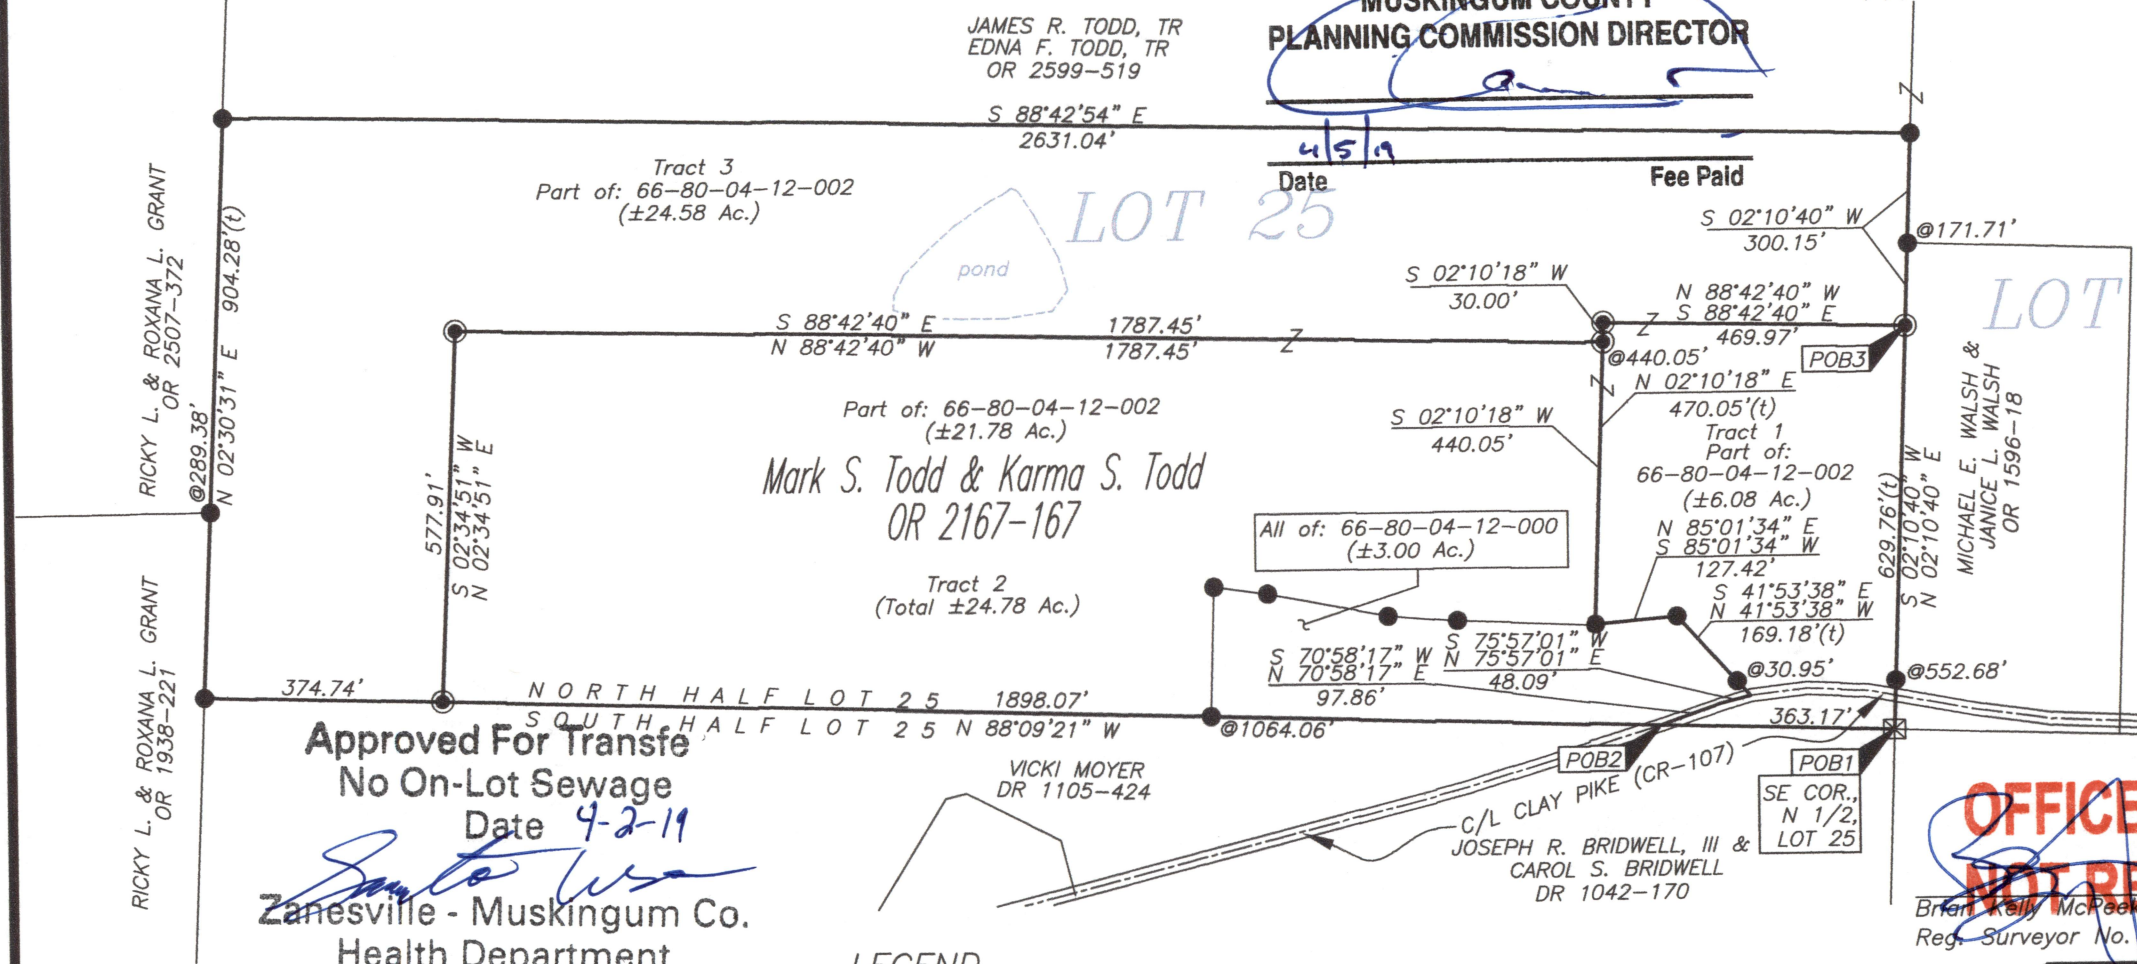

OFFICE COPY
NOT RECORDABLE
Date 3/21/19

Brian Kelly McPeck
Reg. Surveyor No. 8517

GRAPHIC SCALE

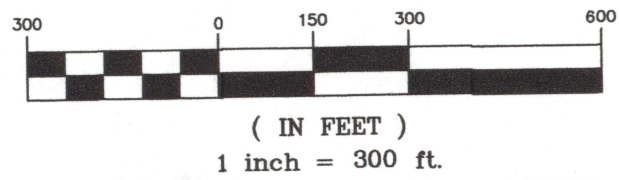

LEGEND

- Iron Pin Set, 5/8" rebar (MCPEEK 8517)
- Iron Pin Found
- ⊗ Stone w/ X
- ⊕ Corner Post
- Z- Property Hook
- ▲ PK Nail Found

DESCRIPTION

APPROVED

By: *[Signature]*



**MCPEEK
LAND
SURVEYING**
LLC

www.mcpeeklandsurveying.com
email: brian@mcpeeklandsurveying.com
340 Robin Hood Ln., * Zanesville, Oh 43701 * 740.704.6073