

N Cannon Land Surveying


7945 Twp. Rd. 114 NE
New Lexington, Ohio 43764
(814) 342-2835

Bearings Shown Hereon are to an Assumed Meridian and Are Used to Denote Angles Only.

Data References: U.S.G.S. Maps, Tax Maps, Deed Descriptions, and
Existing Monumentation.


This Survey is Subject to any Facts That May be Disclosed by
a Full and Accurate Title Search.

Scale 1" = 200'

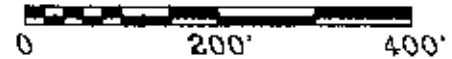

LINE	BEARING	DISTANCE
L 1	N 70°40'46"E	130.88
L 2	N 08°15'57"W	107.41
L 3	S 69°21'16"W	157.44

Vicki Moyer
Vol. 1105 Pg. 424
Vol. 1003 Pg. 411

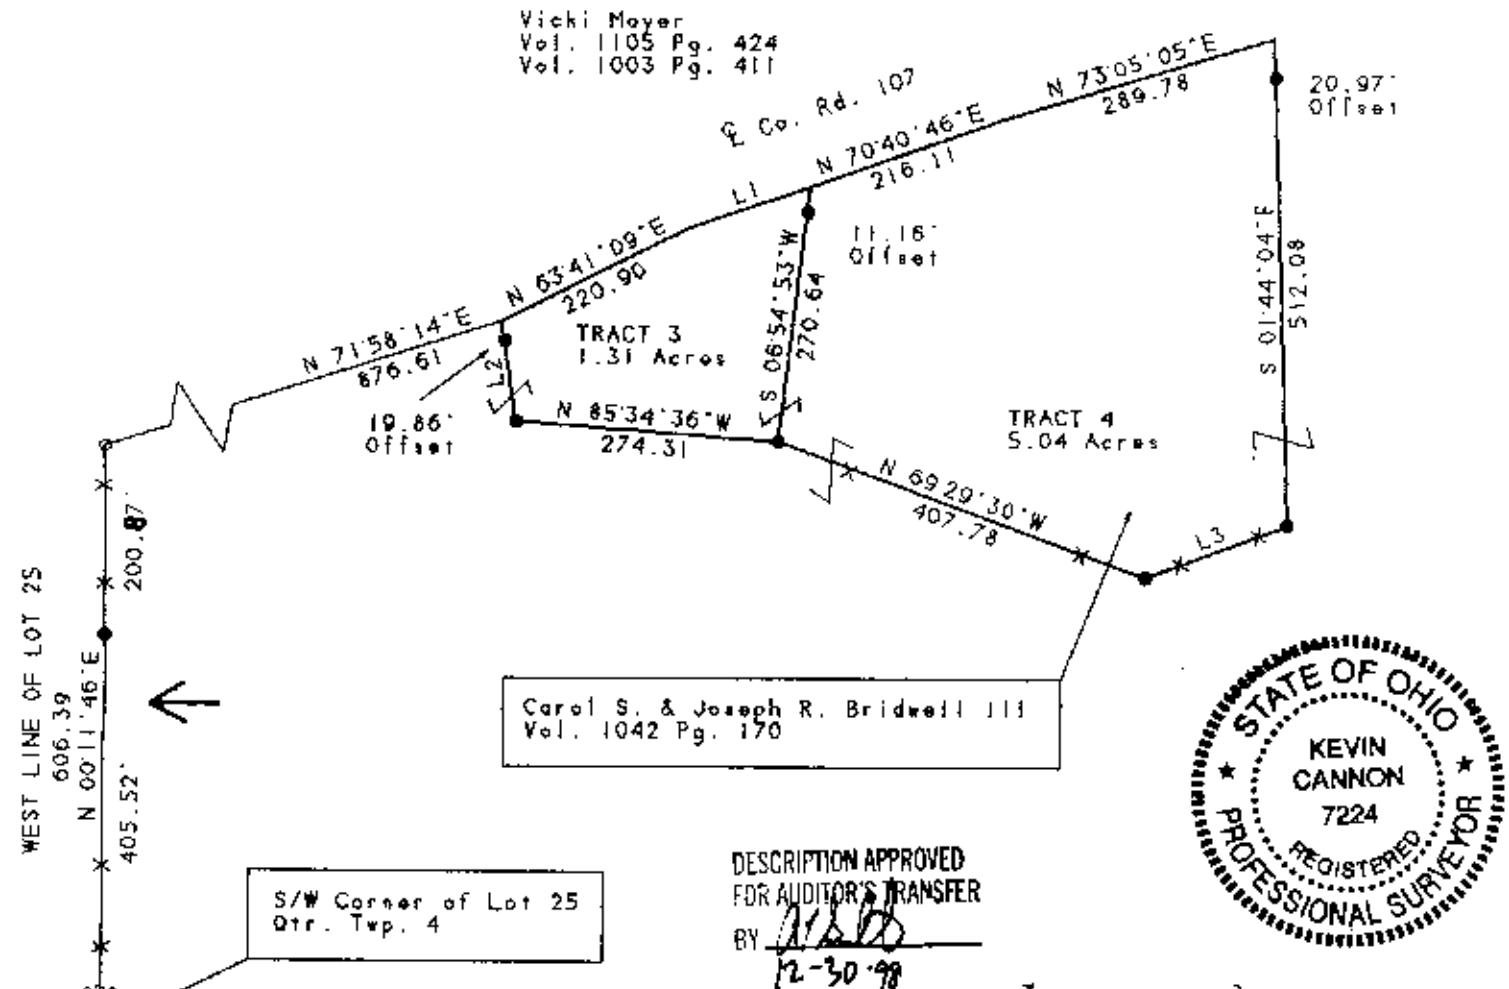

Legend

- Iron Pin Set
- 5/8" Rebar W/Cap
- Iron Pin Found
- ⊗ Post
- ▲ R.R. Spike Set
- △ R.R. Spike Found
- ⊙ Drilled Hole 5/8"
- Stone Found
- PK Nail Set
- ⊙ PK Nail Found
- Fence
- Basis Of Bearings

Survey For: Randy Bridwell
State: Ohio
County: Muskingum
Township: Union
T- 1 R- 5 Lot: Part of 25
Section: Lot 25
City or Village: N/A
Subdivision: N/A
Parcel #: Part of 66-60-04-13-001.