


SURVEY PLAT for G. CALDWELL ETAL

STATE OHIO CITY
COUNTY MUSKINGUM SUBDIVISION
TOWNSHIP UNION PLAT BOOK PAGE
SECTION 17 PT. N.E. 1/4, T-1, R-5 DEED VOL PAGE 1040/137

Bearing shown hereon are based upon

ASSUMED AZIMUTH AND USED FOR ANGLE PURPOSES ONLY. Scale: 1 in. = 100 ft.

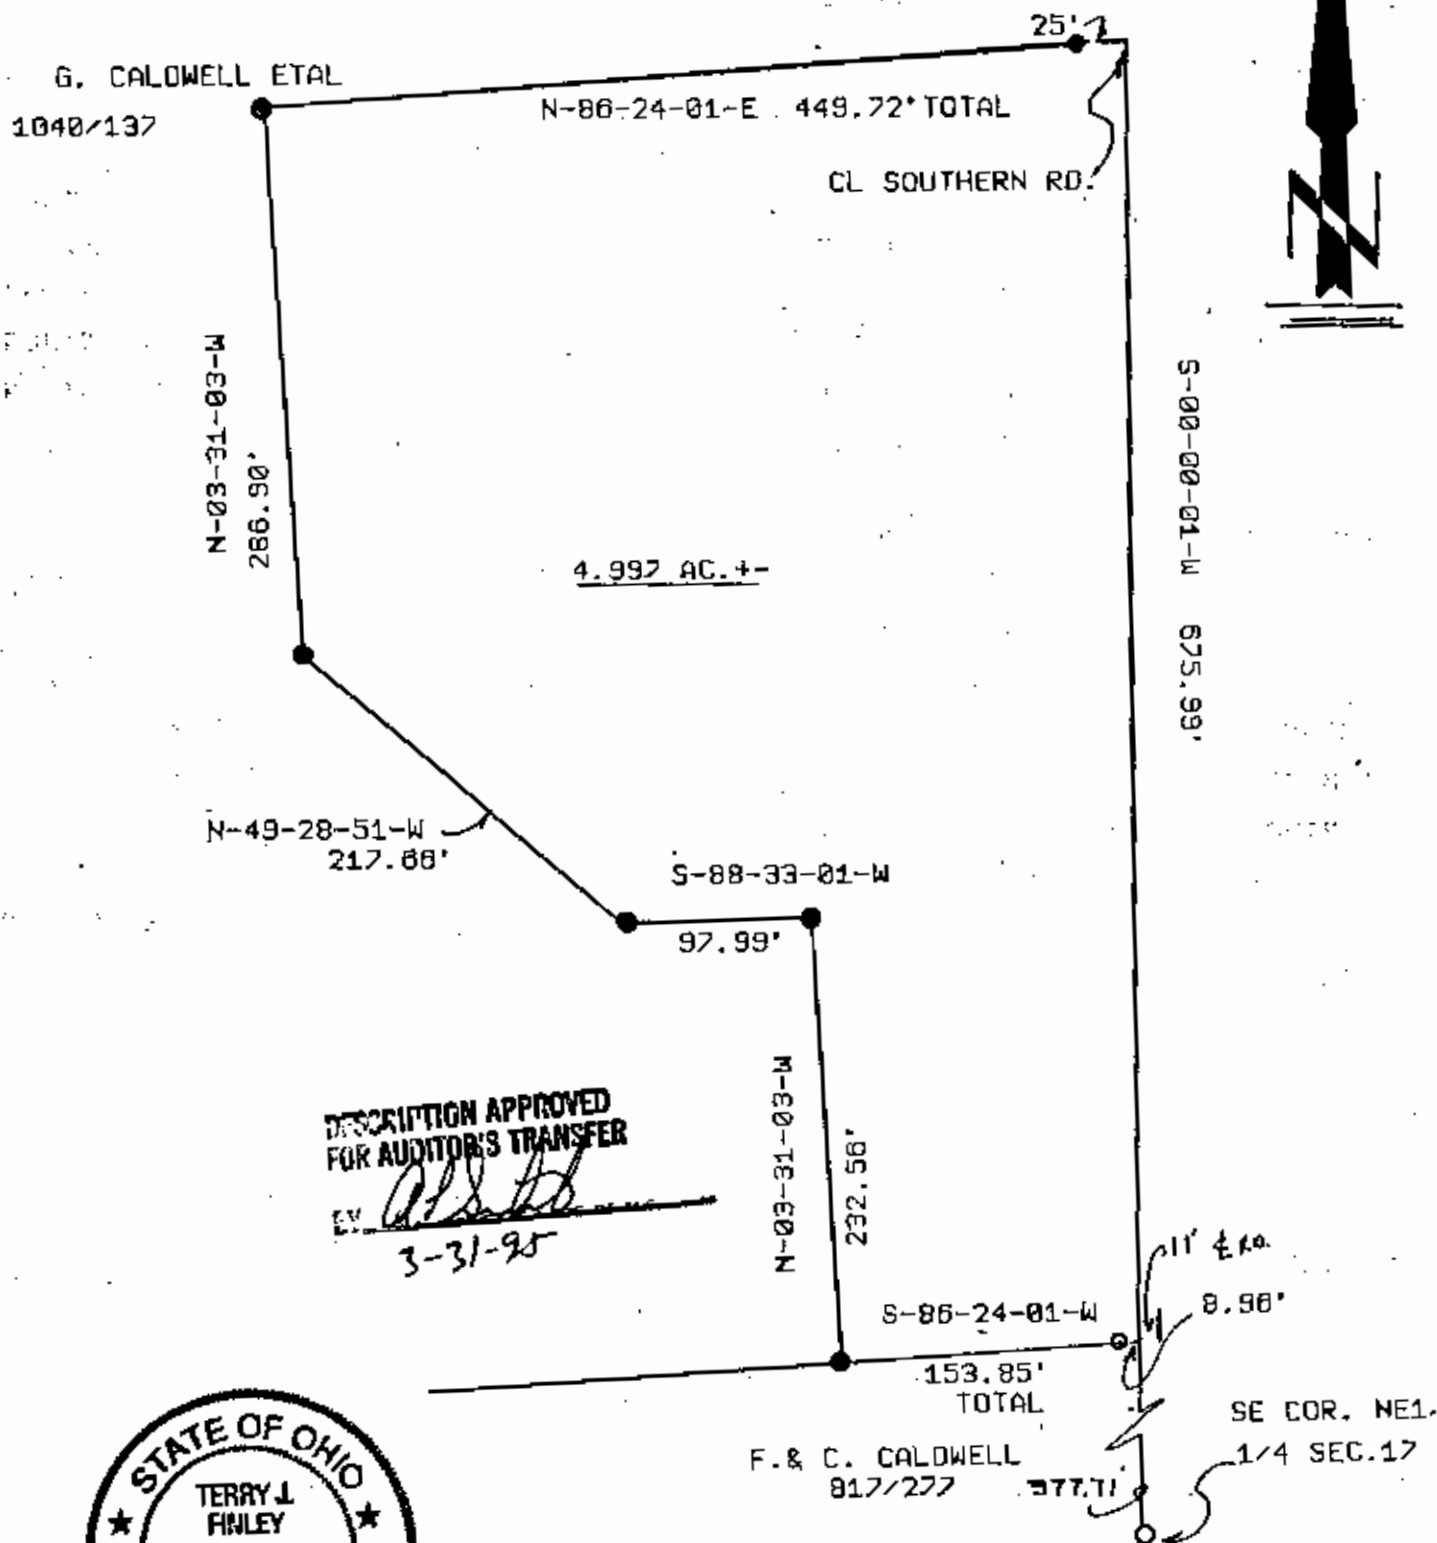

DESCRIPTION APPROVED
FOR AUDITOR'S TRANSFER

BY *[Signature]*
3-31-95



auditors parcel

PT. 00-80-17-03-000

Iron pins set / 5/8 rebar with cap



Terry J. Finley

This plat drawn on MARCH 30, 1995 by
Terry J. Finley, Ohio registered surveyor
#7222, based on actual survey.

SURVEYING & MAPPING

614-454-8721

1321 Hazel Ave.
Zanesville, Ohio 43701