



66-80-17-03-001
1315 SOUTHERN RD

Terry J. Finley Surveying & Mapping

Ohio Registered Surveyor #S-7222

LEGAL DESCRIPTION FOR G. & F. CALDWELL

SITUATED IN THE STATE OF OHIO, COUNTY OF MUSKINGUM, TOWNSHIP OF UNION, AND BEING PART OF THE NORTHEAST QUARTER OF SECTION 17, TOWNSHIP 1, RANGE 5, AND BEING PART OF THOSE LANDS DESCRIBED IN DEED VOLUME 1040, PAGE 137; FURTHER BOUNDED AND DESCRIBED AS FOLLOWS:

COMMENCING AT AN IRON PIN FOUND AT THE SOUTHEAST CORNER OF THE NORTHEAST QUARTER OF SAID SECTION 17, THENCE, ALONG THE EAST LINE OF SAID SECTION, NORTH 00 DEGREES - 00 MINUTES - 01 SECONDS EAST, 377.71 FEET TO A POINT, 11 FEET WEST OF THE CENTERLINE OF SOUTHERN ROAD, AND THE TRUE POINT OF BEGINNING FOR THE PARCEL HEREIN INTENDED TO BE DESCRIBED; THENCE, SOUTH 86 DEGREES - 24 MINUTES - 01 SECONDS WEST, 153.85 FEET TO AN IRON PIN SET, PASSING AN IRON PIN FOUND AT 8.96 FEET; THENCE, NORTH 03 DEGREES - 31 MINUTES - 03 SECONDS WEST, 232.56 FEET TO AN IRON PIN SET; THENCE, SOUTH 88 DEGREES - 33 MINUTES - 01 SECONDS WEST, 97.99 FEET TO AN IRON PIN SET; THENCE, NORTH 49 DEGREES - 28 MINUTES - 51 SECONDS WEST, 217.66 FEET TO AN IRON PIN SET; THENCE, NORTH 03 DEGREES - 31 MINUTES - 03 SECONDS WEST, 287.90 FEET TO A POINT, PASSING AN IRON PIN SET AT 286.90 FEET; THENCE, NORTH 86 DEGREES - 31 MINUTES - 40 SECONDS EAST, 449.72 FEET TO A POINT IN THE CENTER OF SAID SOUTHERN ROAD, PASSING AN IRON PIN SET AT 424.72 FEET; THENCE, SOUTH 00 DEGREES - 00 MINUTES - 01 SECONDS WEST, 675.99 FEET TO THE POINT OF BEGINNING, AND CONTAINING 5.002 ACRES MORE OR LESS.

SUBJECT TO ALL LEGAL HIGHWAYS AND EASEMENTS OF RECORD.

BEARINGS DESCRIBED HEREIN ARE BASED UPON ASSUMED AZIMUTH AND TO BE USED FOR ANGLE PURPOSES ONLY.

IRON PINS SET ARE 5/8" REBAR WITH YELLOW IDENTIFICATION CAP (FINLEY S-7222).

BEING PART OF AUDITOR'S PARCEL 66-80-17-03-000.

THIS DESCRIPTION, WRITTEN ON JUNE 26, 1996, IS BASED ON AN ACTUAL SURVEY OF THE PREMISES BY TERRY J. FINLEY, OHIO REGISTERED SURVEYOR #S-7222.

TERRY J. FINLEY
REGISTERED SURVEYOR #S-7222

**OFFICE COPY
NOT RECORDABLE**

DESCRIPTION APPROVED
FOR AUDITORS TRANSFER

BY *ASB*
6-26-96

SURVEY PLAT for

G. CALDWELL ETAL

STATE OHIO
 COUNTY MUSKINGUM
 TOWNSHIP UNION
 SECTION 17 P.T.N.E. 1/4, T-1, R-5


CITY
 SUBDIVISION
 PLAT BOOK PAGE
 DEED VOL PAGE 1040/137

bearings shown hereon are based upon

ASSUMED AZIMUTH AND USED FOR ANGLE PURPOSES ONLY.



G. CALDWELL ETAL
 1040/137

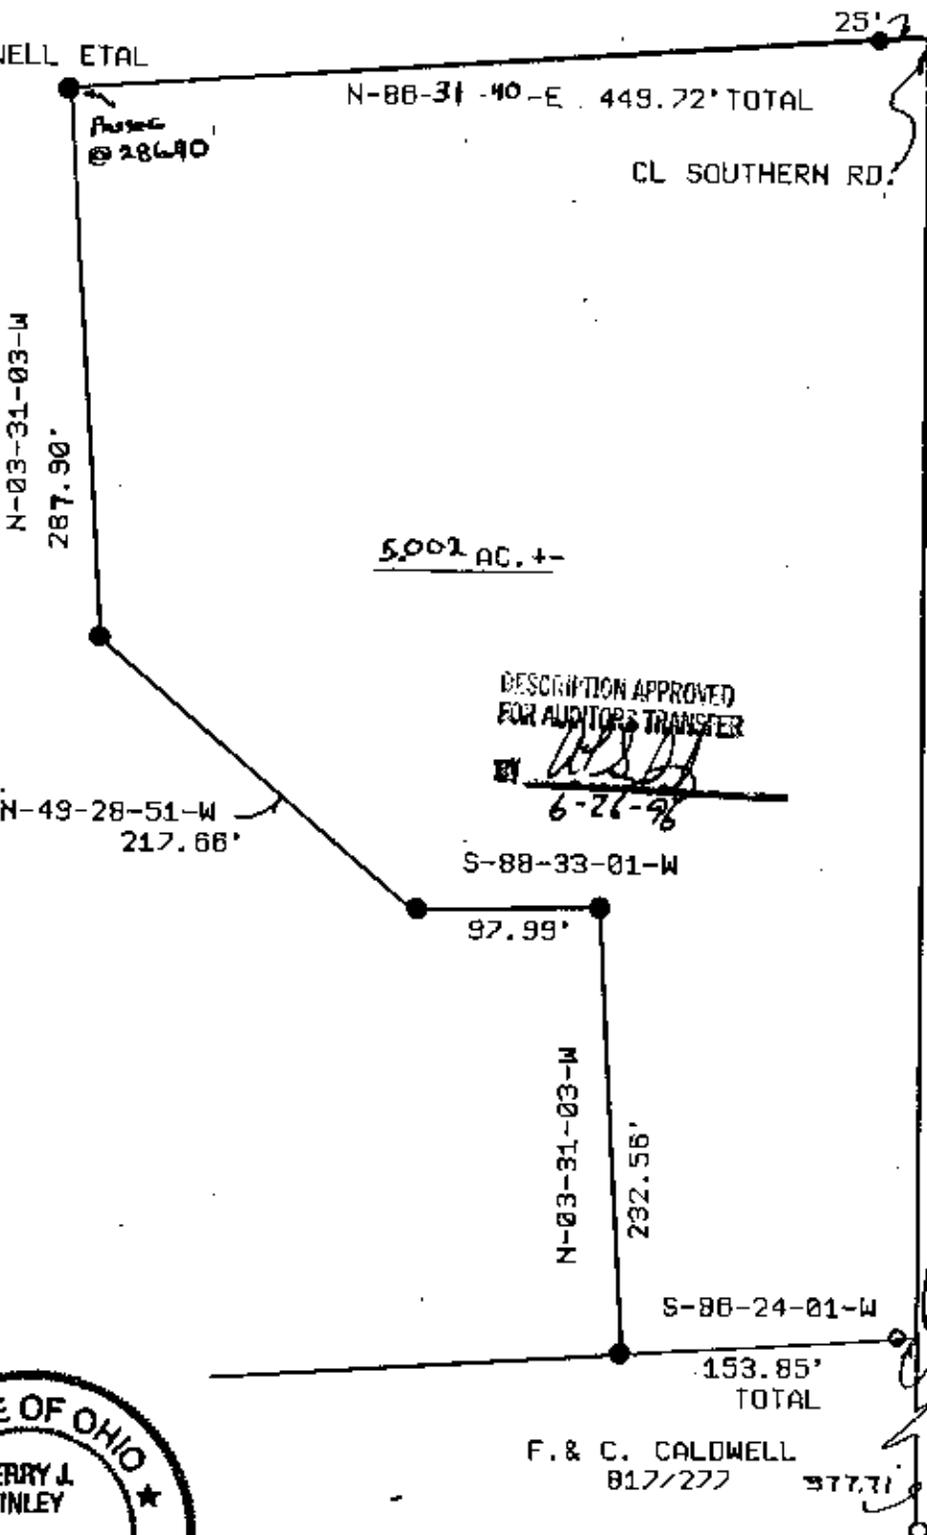

DESCRIPTION APPROVED
 FOR AUDITORS TRANSFER

[Signature]
 6-26-96



AMENDED 6-24-96 F

LEGEND;

Iron pin set	●
Iron pin found	○
R/R Spike set	▲
R/R Spike found	△
Nail set	●
Nail found	○

auditors parcel # PT. 66-80-17-03-000

iron pins set / 5/0 rebar with cap

**OFFICE COPY
 NOT RECORDABLE**



Terry J. Finley

SURVEYING & MAPPING

This plat drawn on MARCH 30, 1995 by
 Terry J. Finley, Ohio registered surveyor
 #7222, based on actual survey.

1321 Hazel Ave.
 Xenia, Ohio 43701
 614-454-8721