

- = RAILROAD SPIKE FOUND
- = IRON PIN SET
- = IRON PIN FOUND
- = STONE FOUND

BASIS OF BEARINGS FOR THIS SURVEY
IS TRUE NORTH BY OBSERVATION OF SUN


LIST OF REFERENCES USED
TO PREPARE THIS SURVEY

VOL. 715	P. 55
VOL. 800	P. 110
VOL. 800	P. 179
VOL. 876	P. 23
VOL. 880	P. 243
VOL. 882	P. 195
VOL. 781	P. 312
VOL. 779	P. 42
VOL. 742	P. 203
VOL. 644	P. 333
VOL. 646	P. 293
VOL. 740	P. 294

UNION TWP TAX MAP

NORWICH QUAD
USGS MAP

1" = 200'
50' 100' 150' 200'

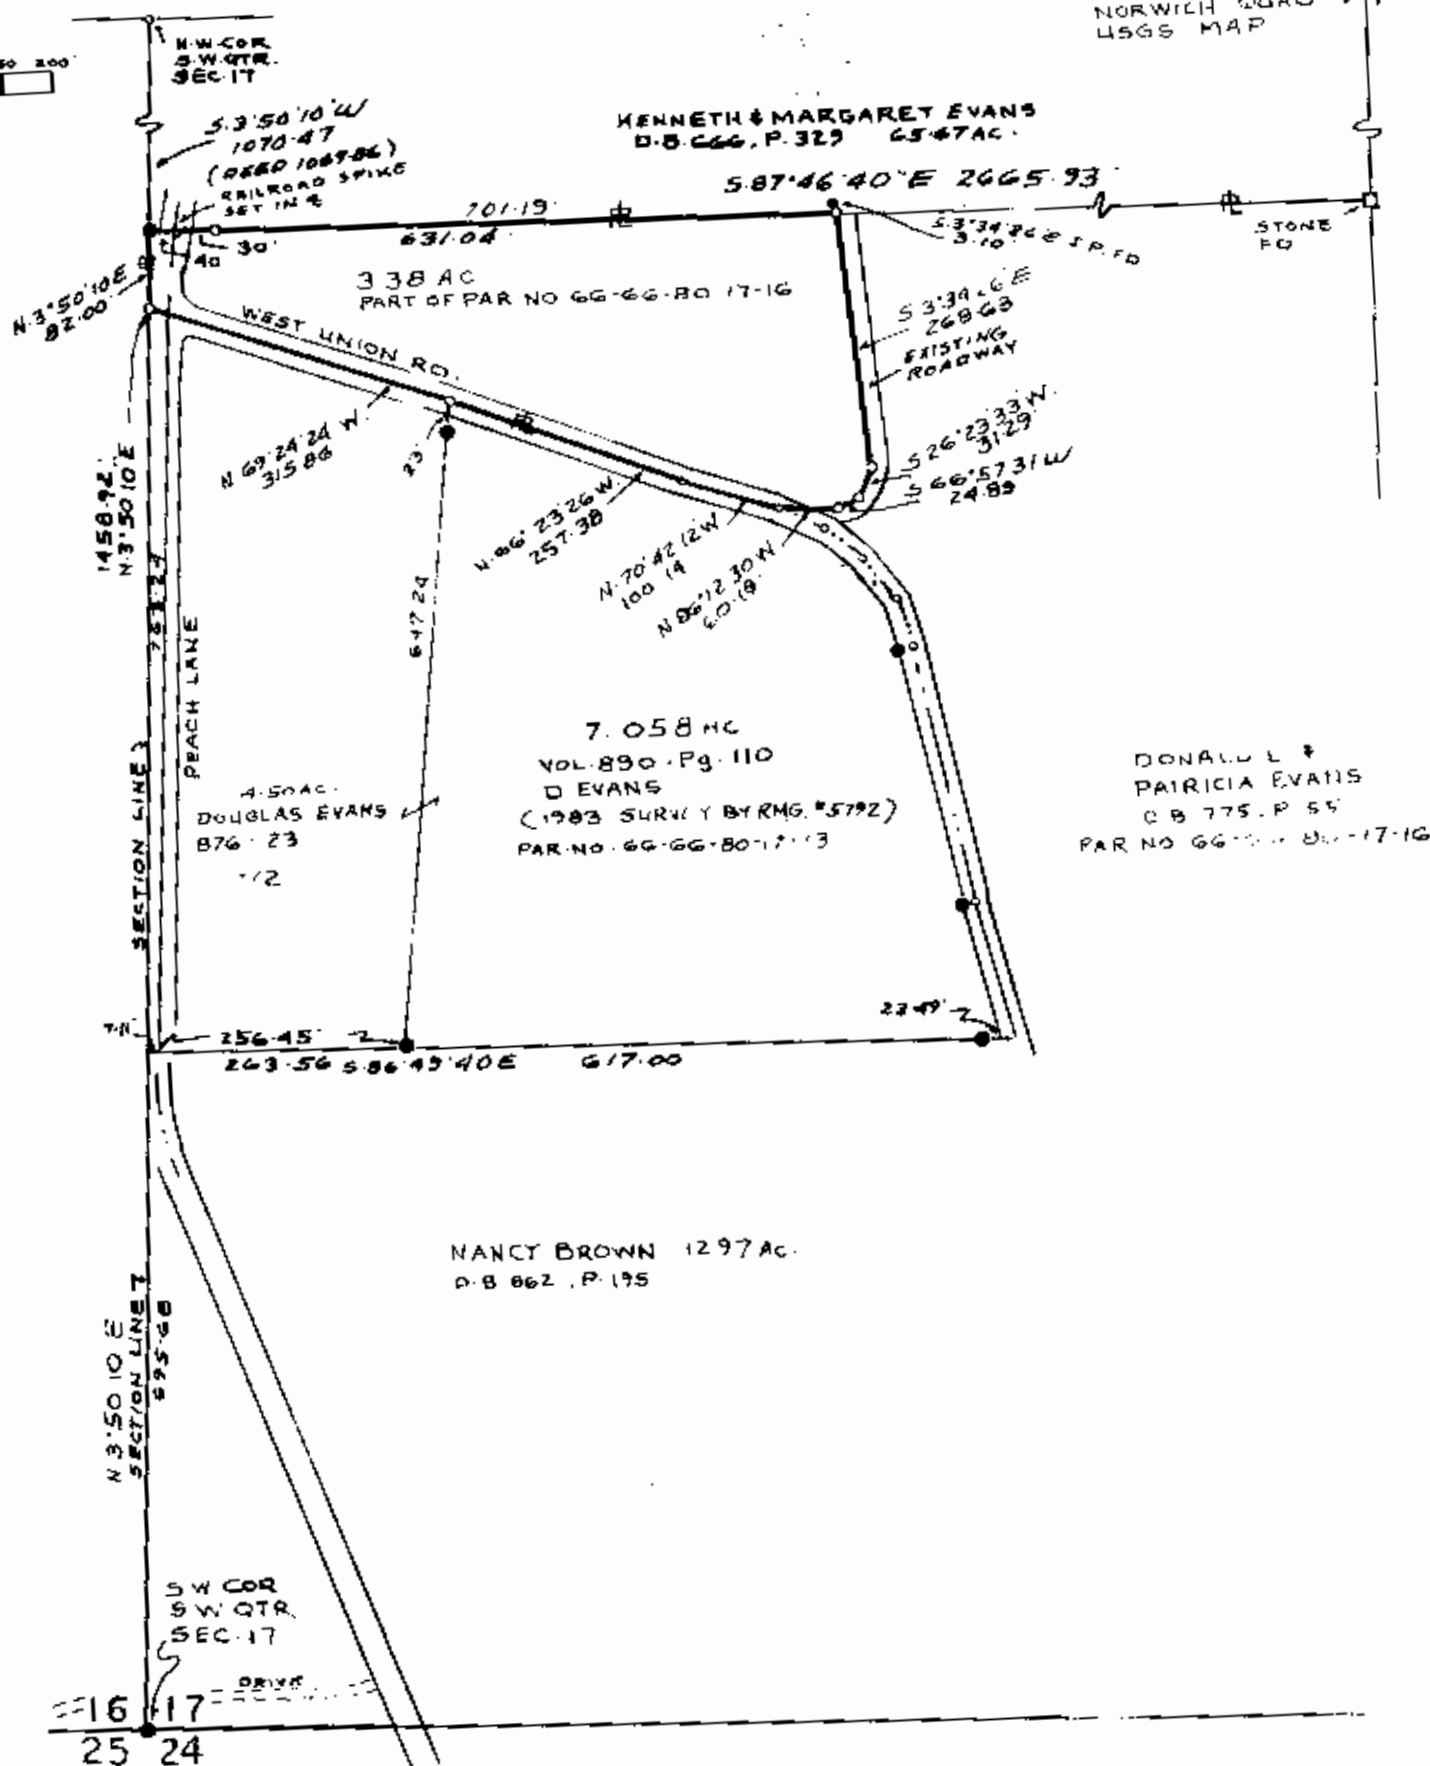

MAP SHOWING SURVEY OF 338 AC
PART OF PROPERTY OWNED BY DONALD
L & PATRICIA EVANS PROPERTY IN THE
S.W. QTR. SECTION 17, TWP. 1, RANGE 5
UNITED STATES MILITARY LANDS
UNION TWP. MUSKINGUM CO. OHIO

RICHARD MAYGRAVES
REGISTERED SURVEYOR
2925 KENLO WOODS DR
ASHPORT, OHIO 43830
SURVEYED FEB. 21, 1991
Richard May Graves

OFFICE COPY
NOT RECORDABLE

DESCRIPTION APPROVED
FOR AUDITOR'S TRANSFER

BY R. L. Namb
3-07-91