

DESCRIPTION 5.100 ACRE TRACT - TRACT 35A

Being situated in the southeast quarter of Section seventeen (17), Township one (1) North, Range five (5) West, Union Township, Muskingum County, State of Ohio and being part of that land conveyed to Sidney L. Hurdle record in Deed Volume 1079 Page 133 in the Muskingum County Recorder's Office; being part of Muskingum County Auditor's Parcel # 66-66-80-17-17-015, and being more particularly described as follows;

Beginning for reference at an iron pin found at the southeast corner of Section 17; thence North 02 degrees 47 minutes 14 seconds East along the east line of Section 17, the west line of Section 18, a distance of 1914.10 feet to a 3/4 inch iron pipe set; thence South 76 degrees 39 minutes 36 seconds West a distance of 360.56 feet to a 3/4 inch iron pipe set; thence North 14 degrees 37 minutes 46 seconds West a distance of 206.74 feet to a 3/4 inch iron pipe set and being the true place of beginning;

thence from the true place of beginning South 76 degrees 39 minutes 36 seconds West a distance of 1138.05 feet passing over a 3/4 inch iron pipe set at 1108.05 feet) to a point in the centerline of South Cove Lane (Township Road 367);

thence North 14 degrees 37 minutes 46 seconds West along the centerline of South Cove Lane a distance of 195.26 feet to a point;

thence North 76 degrees 39 minutes 36 seconds East a distance of 1138.05 feet (passing over a 3/4 inch iron pipe set at 30.00 feet) to a 3/4 inch iron pipe set;

thence South 14 degrees 37 minutes 46 seconds East a distance of 195.26 feet to the place of beginning - containing 5.100 acres, more or less.

Subject to all legal right-of-way of previous record.

The above description was prepared from a survey made by me, Samuel W. Vance, Registered Surveyor No. 6553 in September, 1998. Bearing basis assumed.


OFFICE COPY  
NOT RECORDABLE

DESCRIPTION APPROVED  
FOR AUDITOR'S TRANSFER  
BY ASD  
10-27-98



SURVEY FOR  
 SIDNEY L. HURDLE  
 TOWNSHIP 5, TOWNSHIP 1, QUARTER TOWNSHIP 3, SECTION 17,  
 UNION TOWNSHIP, MUSKINGUM COUNTY, OHIO

200' Date 11-26-94 P.B. P. D.V. 1079 P. 133 Drawn By S.L.H.

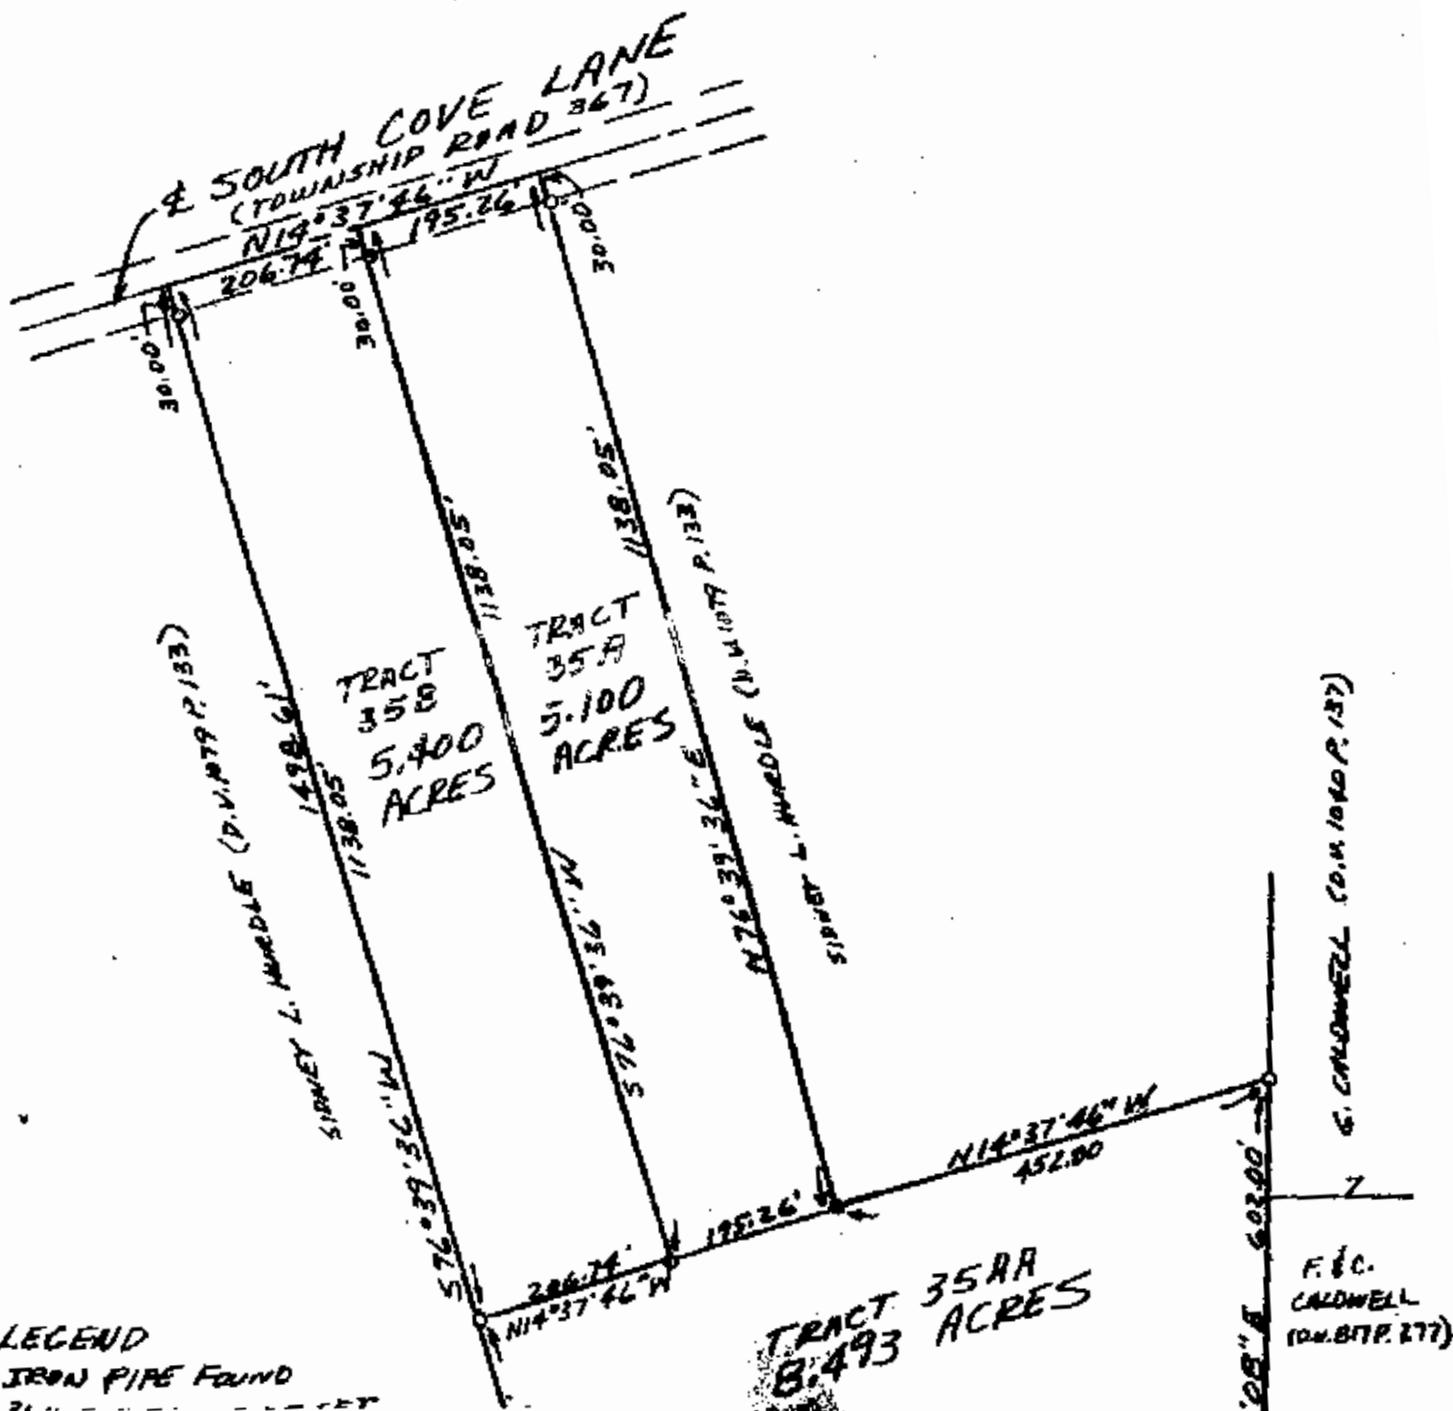

OFFICE COPY  
 NOT RECORDABLE

DESCRIPTION APPROVED  
 FOR AUDITOR'S TRANSFER

BY *[Signature]*

10-27-98

TRACT 35A ONLY