

SITUATED IN:

State of Ohio, County of Muskingum, Township of Union, and being part of the Southwest Quarter of Section 17, Township 1, Range 5, United States Military Lands

Douglas A. Evans
DR 876-23

BASIS OF BEARINGS

Bearings are based on an assumed north meridian and are for angular calculations only.

Surveyor's Note: This parcel of land surveyed was intended to be transferred to the adjoinder to the west, (Charles and Susan Long), but the legal description did not include it in their description and even though it was shown on the tax map as being owned by the adjoinder to the east, (Thomas Fosco, and Kevin Shipley), it was not in their deed either.

LEGEND

- △ Railroad Spike Set
- Iron Pin Found
- ⊞ Stone Found
- Axle Found
- Iron Pipe Found
- ▲ Railroad Spike Found
- ⊙ Iron Pin Set, 5/8" rebar
- ⊠ Monument Found
- ⊗ PK Nail Set


Charles and Susan E. Long
DR 1003-555

Thomas M. Fosco and Kevin J. Shipley
OR 1553-655

REFERENCES

- OR 1553-655
- DR 1003-555
- DR 1044-473

OFFICE COPY NOT RECORDABLE
DESCRIPTION APPROVED
By: *[Signature]* 10/14/2011

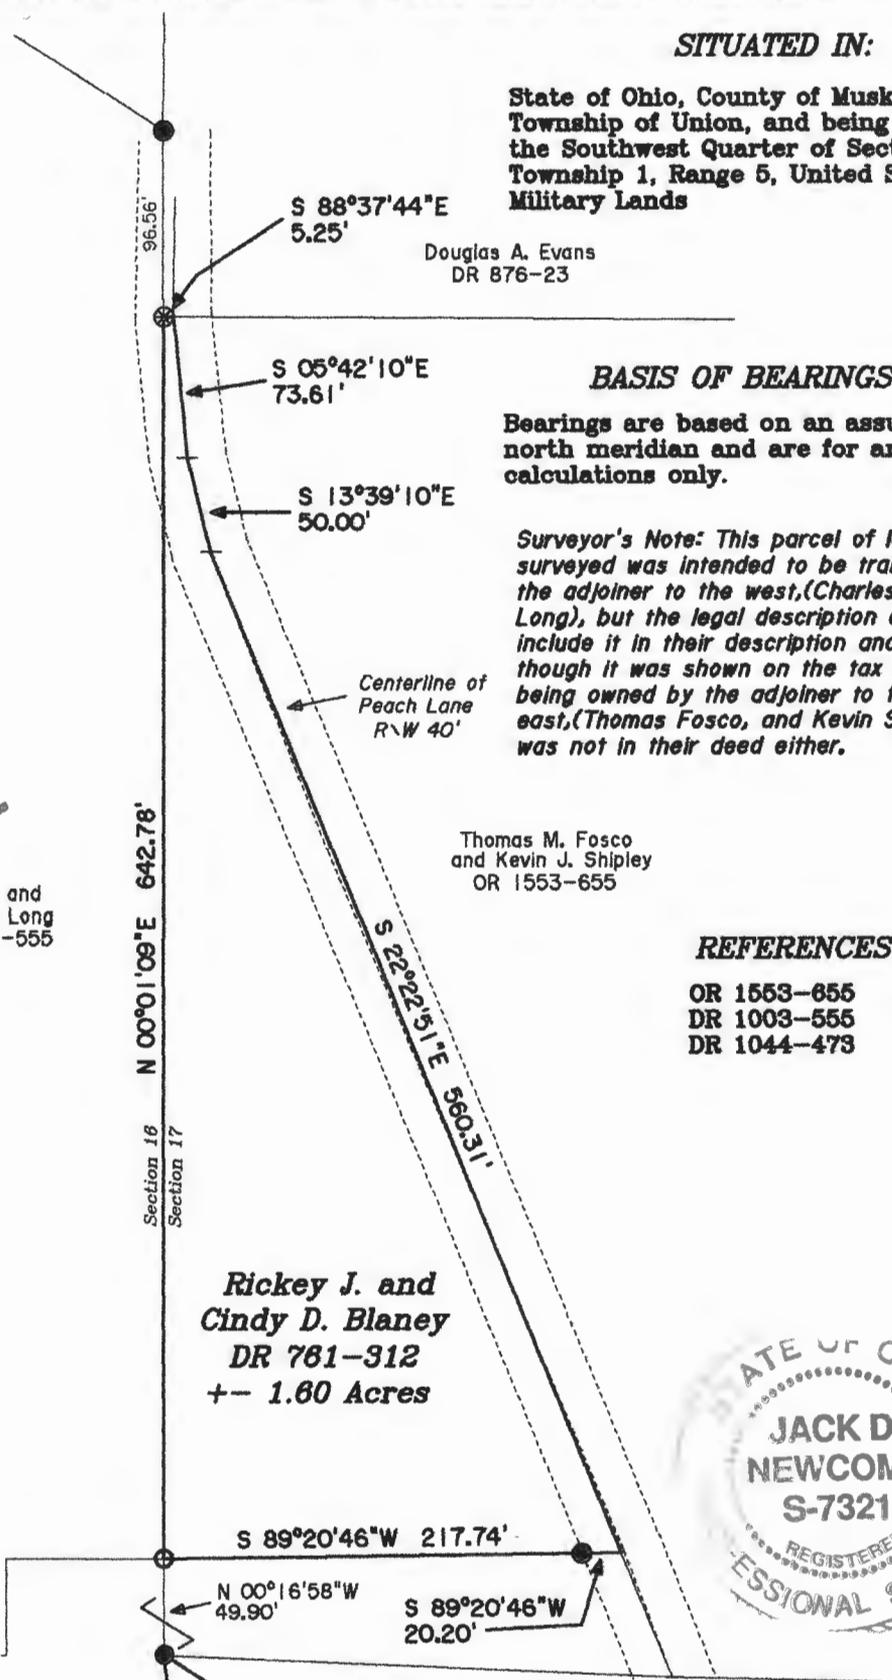

Section 16
Section 17
N 00°01'09"E 642.78'

Rickey J. and Cindy D. Blaney
DR 781-312
+- 1.60 Acres




Janet E. Russell
DR 1044-473

**Southwest Corner of Section 17,
T 1, R 5, U. S. M. L.**

PARCEL NO.

All of: 66-80-17-19-000 +- 1.60 Acres
(+- 0.31 Acres in R\W of Peach Lane)

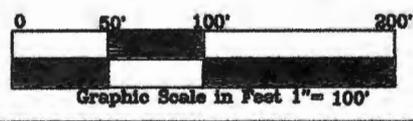

Jack D. Newcome 10-14-11
Jack D. Newcome Date

Newcome Surveying Company
6515 Ballard Road
Nashport, Ohio
740-452-5796

Reg. Surveyor No. 7321