

Plat. of Survey for Ronald Parks
 Union Township - Muskingum Co.
 State of Ohio
 Lot 20 - Fourth Qtr. - T1N-R5W
 United States Military Lands

• = Iron Pin Found
 ○ = Iron Pin Set 5/8 inch X 30 inch rebar



Scale 1 inch = 400 feet

0 100 200 300 400 500 600 700 800

Bearings are based on the North line of Lot 12
 being S 90° 00' 00" E as called in deed
 of Rowland W. Bunting, Tr., Vol. 1153,
 Pg. 421, Muskingum Co. Deed Records
 Part of Auditor's Parcel 66-66-90-04-09-000



OFFICE COPY
 NOT RECORDED
 Reg. No. 4508
 Oct. 13, 2003

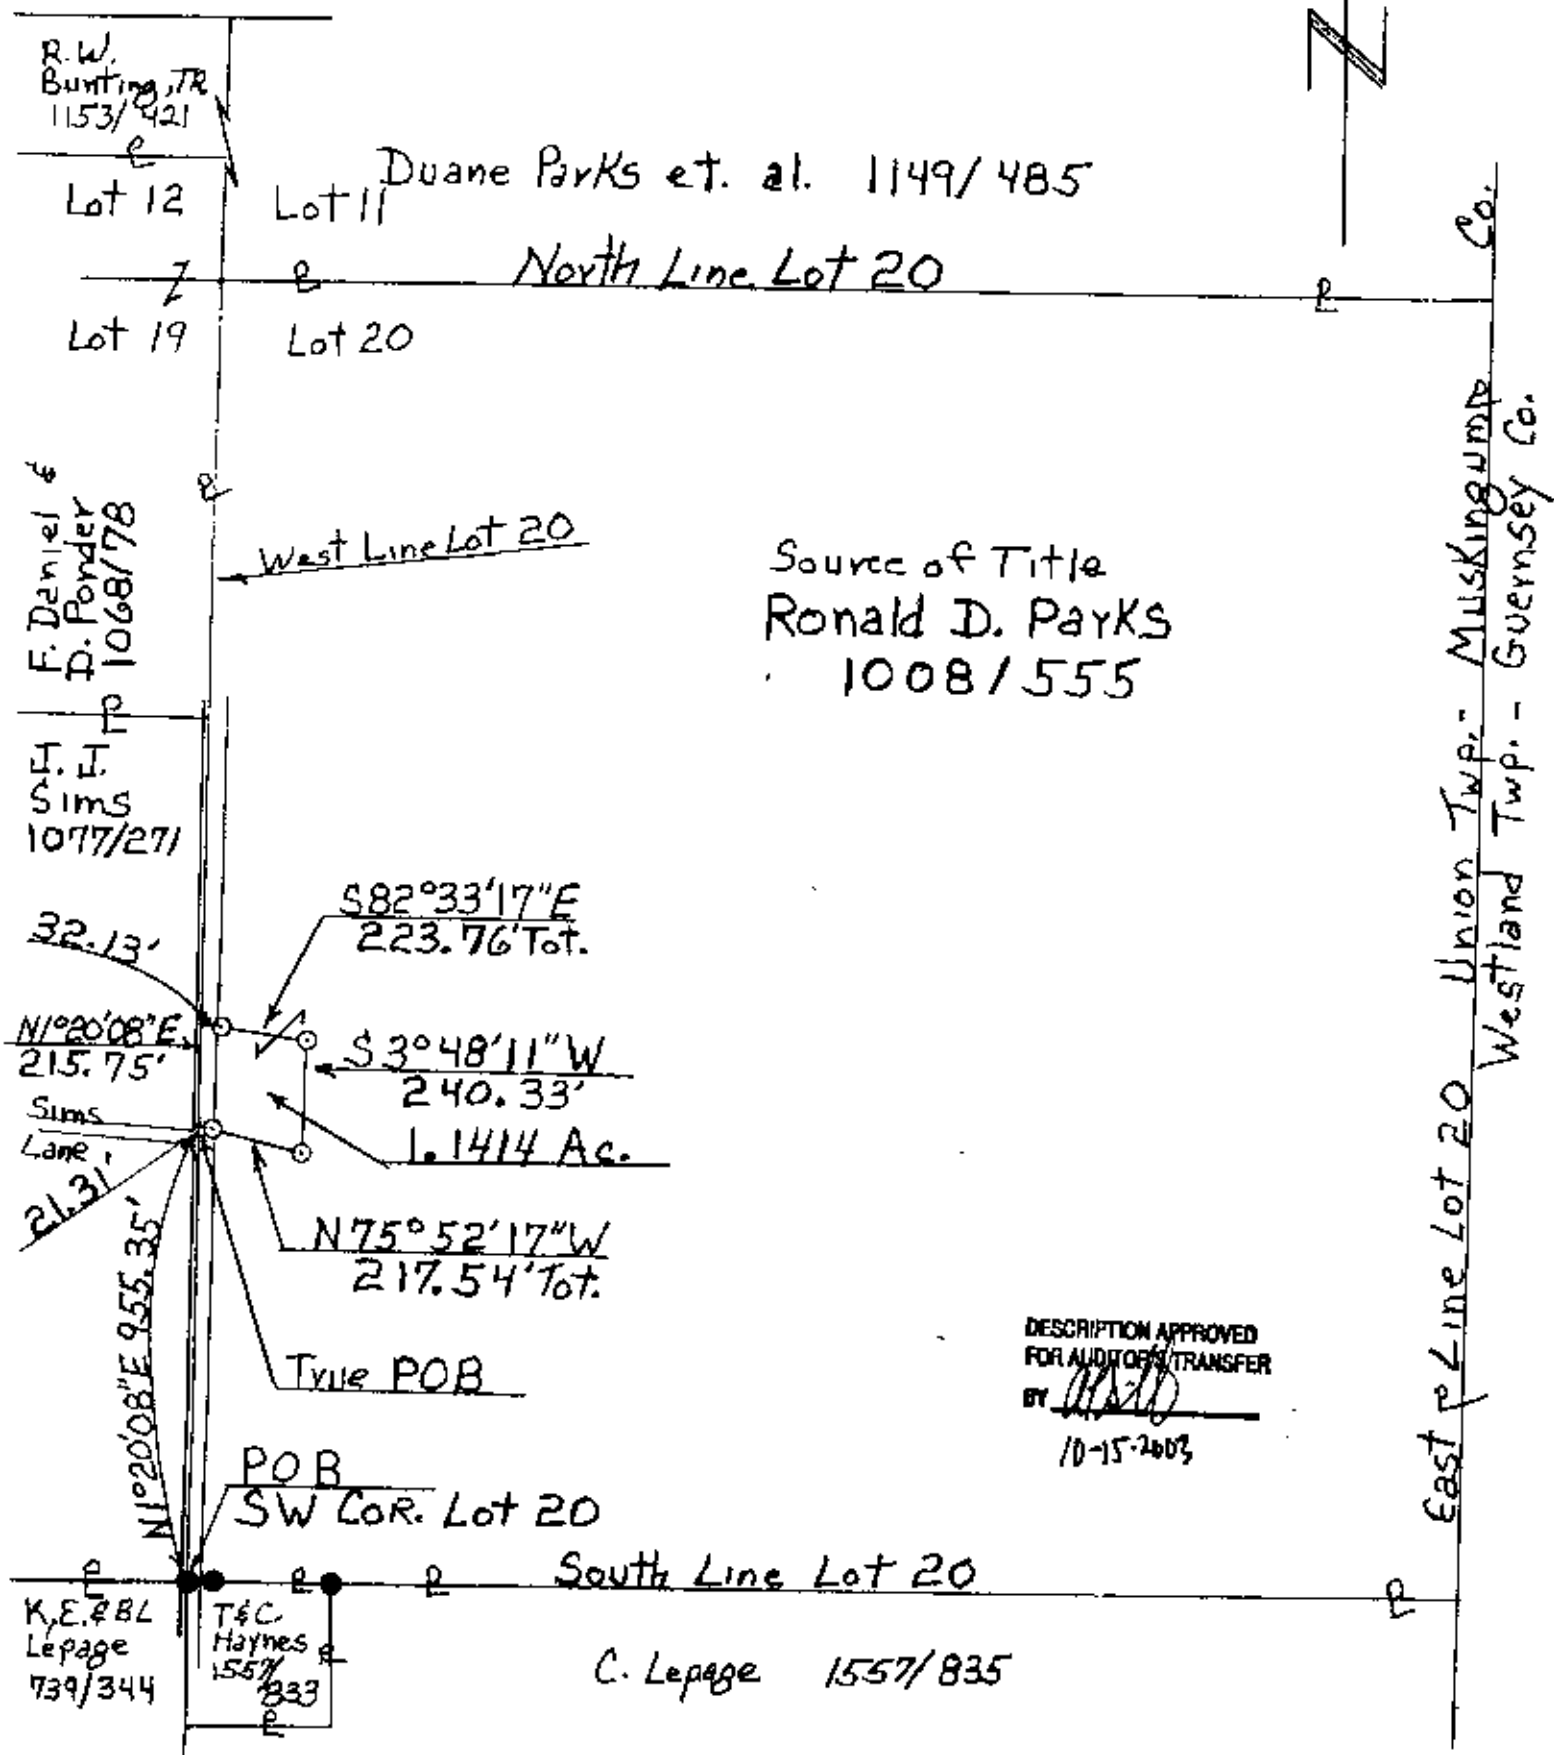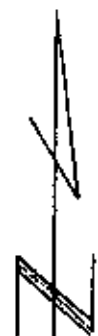

DESCRIPTION APPROVED
 FOR AUDITOR'S TRANSFER
 BY *[Signature]*
 10-15-2003