


# BINCKLEY LAND SURVEYING

6375 WINDSONG WAY NASHPORT OHIO 43830  
PHONE (740)455-3738

JOSEPH E. YAW  
VOL. 786 PG. 173

SHADY GROVE ROAD (TWP. RD. # 201)

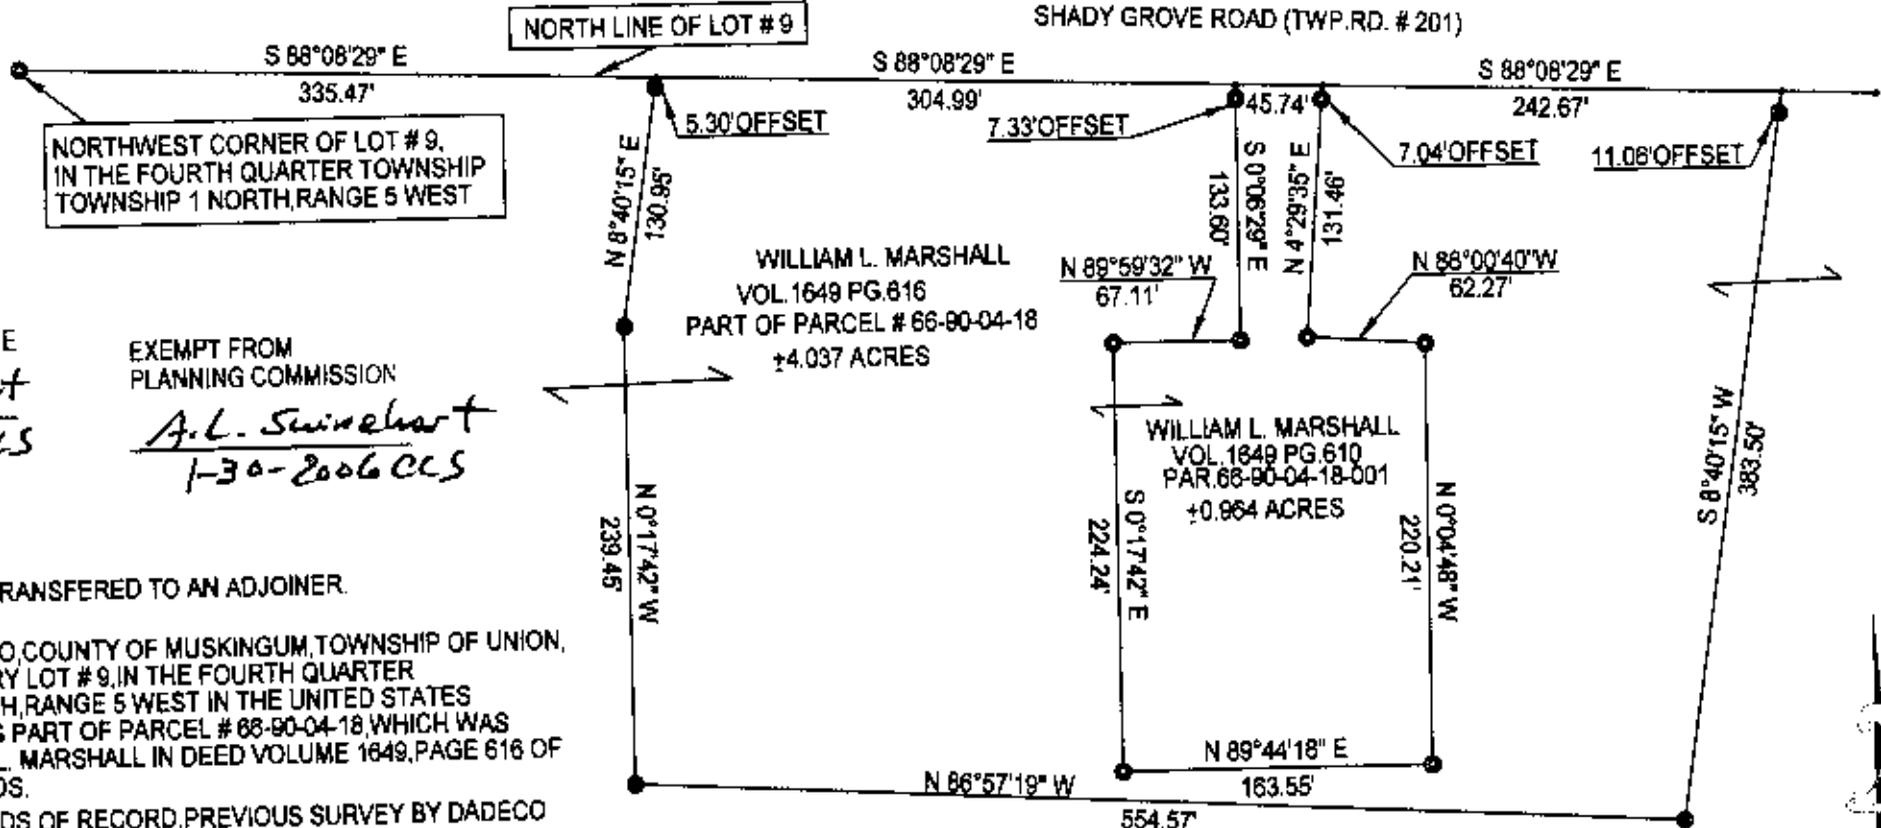

NORTHWEST CORNER OF LOT # 9,  
IN THE FOURTH QUARTER TOWNSHIP  
TOWNSHIP 1 NORTH, RANGE 5 WEST

APPROVED FOR CLOSURE

*A.L. Swinehart*  
1-30-2006 CCS

EXEMPT FROM  
PLANNING COMMISSION

*A.L. Swinehart*  
1-30-2006 CCS

SURVEY FOR WILL MARSHALL

NOTE: THIS TRACT IS BEING TRANSFERED TO AN ADJOINER.

SITUATE IN THE STATE OF OHIO, COUNTY OF MUSKINGUM, TOWNSHIP OF UNION,  
AND BEING A PART OF MILITARY LOT # 9, IN THE FOURTH QUARTER  
TOWNSHIP, TOWNSHIP 1 NORTH, RANGE 5 WEST IN THE UNITED STATES  
MILITARY DISTRICT, AND BEING PART OF PARCEL # 66-90-04-18, WHICH WAS  
LAST CONVEYED TO WILLIAM L. MARSHALL IN DEED VOLUME 1649, PAGE 616 OF  
MUSKINGUM COUNTY RECORDS.

REFERENCES: TAX MAPS, DEEDS OF RECORD, PREVIOUS SURVEY BY DADECO  
DATED 9-12-2001.

BASIS OF BEARING: BEARINGS ON THIS PLAT ARE BASED ON A PREVIOUS  
SURVEY BY DADECO OF A 0.98 ACRE TRACT AND ASSUME THE NORTH  
LINE OF LOT # 9 AS BEING S 88°08'29"E AND ARE FOR ANGULAR  
CALCULATION ONLY.

I HEREBY CERTIFY THIS PLAT TO BE CORRECT TO THE BEST OF MY KNOWLEDGE AND BELIEF,  
AND REPRESENTS AN ACTUAL SURVEY COMPLETED BY BINCKLEY LAND SURVEYING IN  
JANUARY, 2006.

**OFFICE COPY  
NOT RECORDABLE**

DONALD E. BINCKLEY II P.S. # 7879

DATE

**LEGEND**  
• POINT  
● IRON PIN SET  
● IRON PIN FOUND

