


SURVEY PLAT FOR CYNTHIA POWERS



0 225 450
SCALE: 1"=450'

LEGEND:
IRON PIN FOUND ○
IRON PIN SET ●
MAGNETIC NAIL SET ◆
UNMARKED POINT △

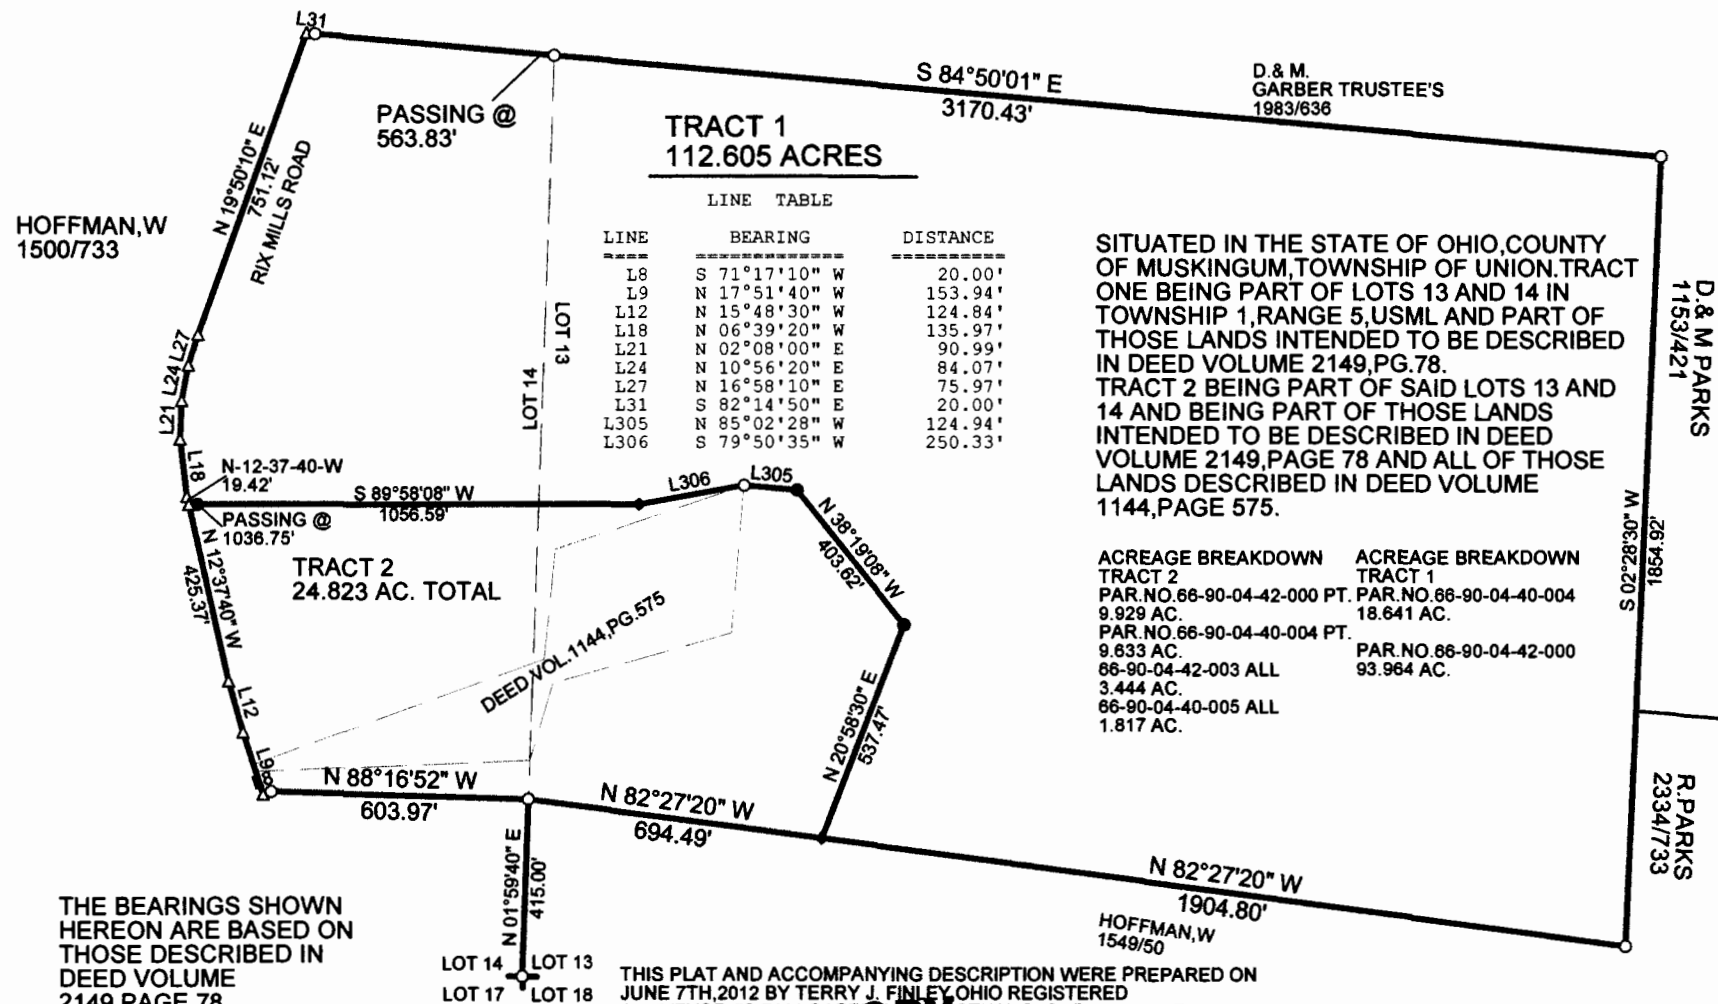

THE BEARINGS SHOWN
HEREON ARE BASED ON
THOSE DESCRIBED IN
DEED VOLUME
2149, PAGE 78.

THIS PLAT AND ACCOMPANYING DESCRIPTION WERE PREPARED ON JUNE 7TH, 2012 BY TERRY J. FINLEY, OHIO REGISTERED SURVEYOR #S 72904-BASED ON AN ACTUAL SURVEY AND ARE SUBJECT TO ALL LEGAL CLAIMS AND EASEMENTS, RECORDED OR IMPLIED.

DESCRIPTION

APPROVED
By: [Signature] 6/18/2021
t r u c t 1 o n l y

TERRY J. FINLEY SURVEYING

155 MOCKINGBIRD HILL

ZANESVILLE, OHIO 43701

DATE: 6/7/2012

SCALE: 1" = 450'

DRAWN BY: TJF