


SURVEY PLAT FOR CYNTHIA POWERS

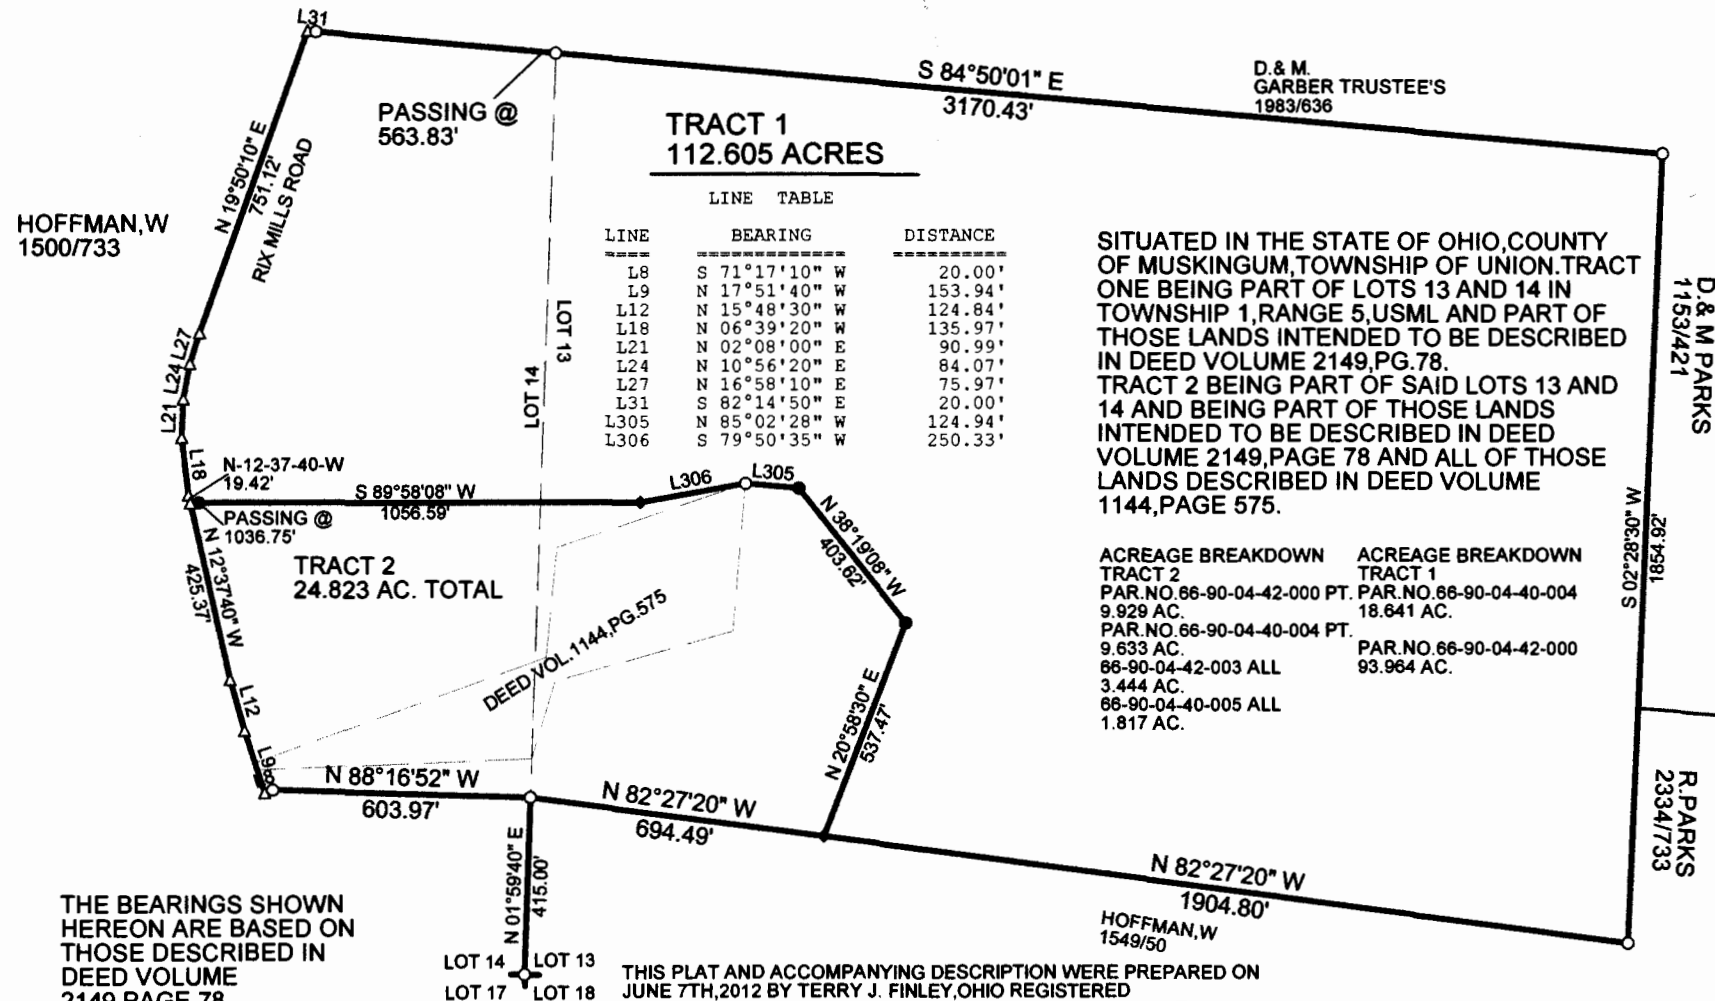

SITUATED IN THE STATE OF OHIO, COUNTY OF MUSKINGUM, TOWNSHIP OF UNION. TRACT ONE BEING PART OF LOTS 13 AND 14 IN TOWNSHIP 1, RANGE 5, USML AND PART OF THOSE LANDS INTENDED TO BE DESCRIBED IN DEED VOLUME 2149, PG. 78. TRACT 2 BEING PART OF SAID LOTS 13 AND 14 AND BEING PART OF THOSE LANDS INTENDED TO BE DESCRIBED IN DEED VOLUME 2149, PAGE 78 AND ALL OF THOSE LANDS DESCRIBED IN DEED VOLUME 1144, PAGE 575.

ACREAGE BREAKDOWN
TRACT 2
PAR. NO. 66-90-04-42-000 PT. 9.929 AC.
PAR. NO. 66-90-04-40-004 PT. 9.633 AC.
66-90-04-42-003 ALL 3.444 AC.
66-90-04-40-005 ALL 1.817 AC.

ACREAGE BREAKDOWN
TRACT 1
PAR. NO. 66-90-04-40-004 18.641 AC.
PAR. NO. 66-90-04-42-000 93.964 AC.

0 225 450
SCALE: 1"=450'

LEGEND:
IRON PIN FOUND ○
IRON PIN SET ●
MAGNETIC NAIL SET ◆
UNMARKED POINT △



THE BEARINGS SHOWN HEREON ARE BASED ON THOSE DESCRIBED IN DEED VOLUME 2149, PAGE 78.

THIS PLAT AND ACCOMPANYING DESCRIPTION WERE PREPARED ON JUNE 7TH, 2012 BY TERRY J. FINLEY, OHIO REGISTERED SURVEYOR #S-7222, BASED ON AN ACTUAL SURVEY AND ARE SUBJECT TO ALL LEGAL HIGHWAYS AND EASEMENTS, RECORDED OR IMPLIED.

OFFICE COPY
NOT RECORDABLE

DESCRIPTION

APPROVED
By: *[Signature]* 6/8/2012
Tract 2 only

TERRY J. FINLEY SURVEYING

155 MOCKINGBIRD HILL

ZANESVILLE, OHIO 43701

DATE: 6/7/2012

SCALE: 1" = 450'

DRAWN BY: TJF