


The bearings on this plat are based on State Plane Coordinate Grid derived from a Solar Observation (Local Hour Angle Method).

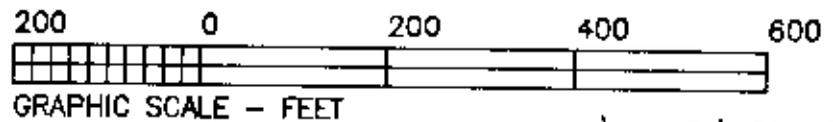

LEGEND

- PIPE (FOUND)
- PIN (FOUND)
- PIN (SET BY PREVIOUS SURVEY)
- △ POINT
- PIN (SET) 5/8" REBAR WITH IDENTIFICATION CAP (C R HARKNESS RS #6885)

CALL DATA TABLE:


- ① N 78°56'55"W 143.10'
- ② N 78°56'55"W 189.21'
- ③ S 88°14'20"E 28.58'
- ④ S 88°05'55"E 158.26'
- ⑤ S 01°58'05"W 30.16'
- ⑥ N 05°54'05"E 243.12'
- ⑦ N 61°20'35"E 227.82'
- ⑧ S 87°23'20"E 113.14'
- ⑨ N 02°24'10"E 71.67'
- ⑩ N 02°09'05"W 62.64'
- ⑪ N 08°51'40"W 58.37'
- ⑫ N 17°18'55"W 92.72'

NOTES:

Note #1 - Described in DB Vol 793, Pg 198 as the N line of Lot #17.
Note #2 - Repaced iron pin (found) disturbed.

This plat was prepared by C. R. Harkness Surveying & Mapping Inc. in accordance with Chapter 4733-37 of the Administrative Code, from an actual survey and is intended to be used for the legal transfer of the property shown and does not intend to show all or any easements of record, nor encumbrances unless otherwise indicated.

OFFICE COPY NOT RECORDABLE
Charles R. Harkness RS #6885

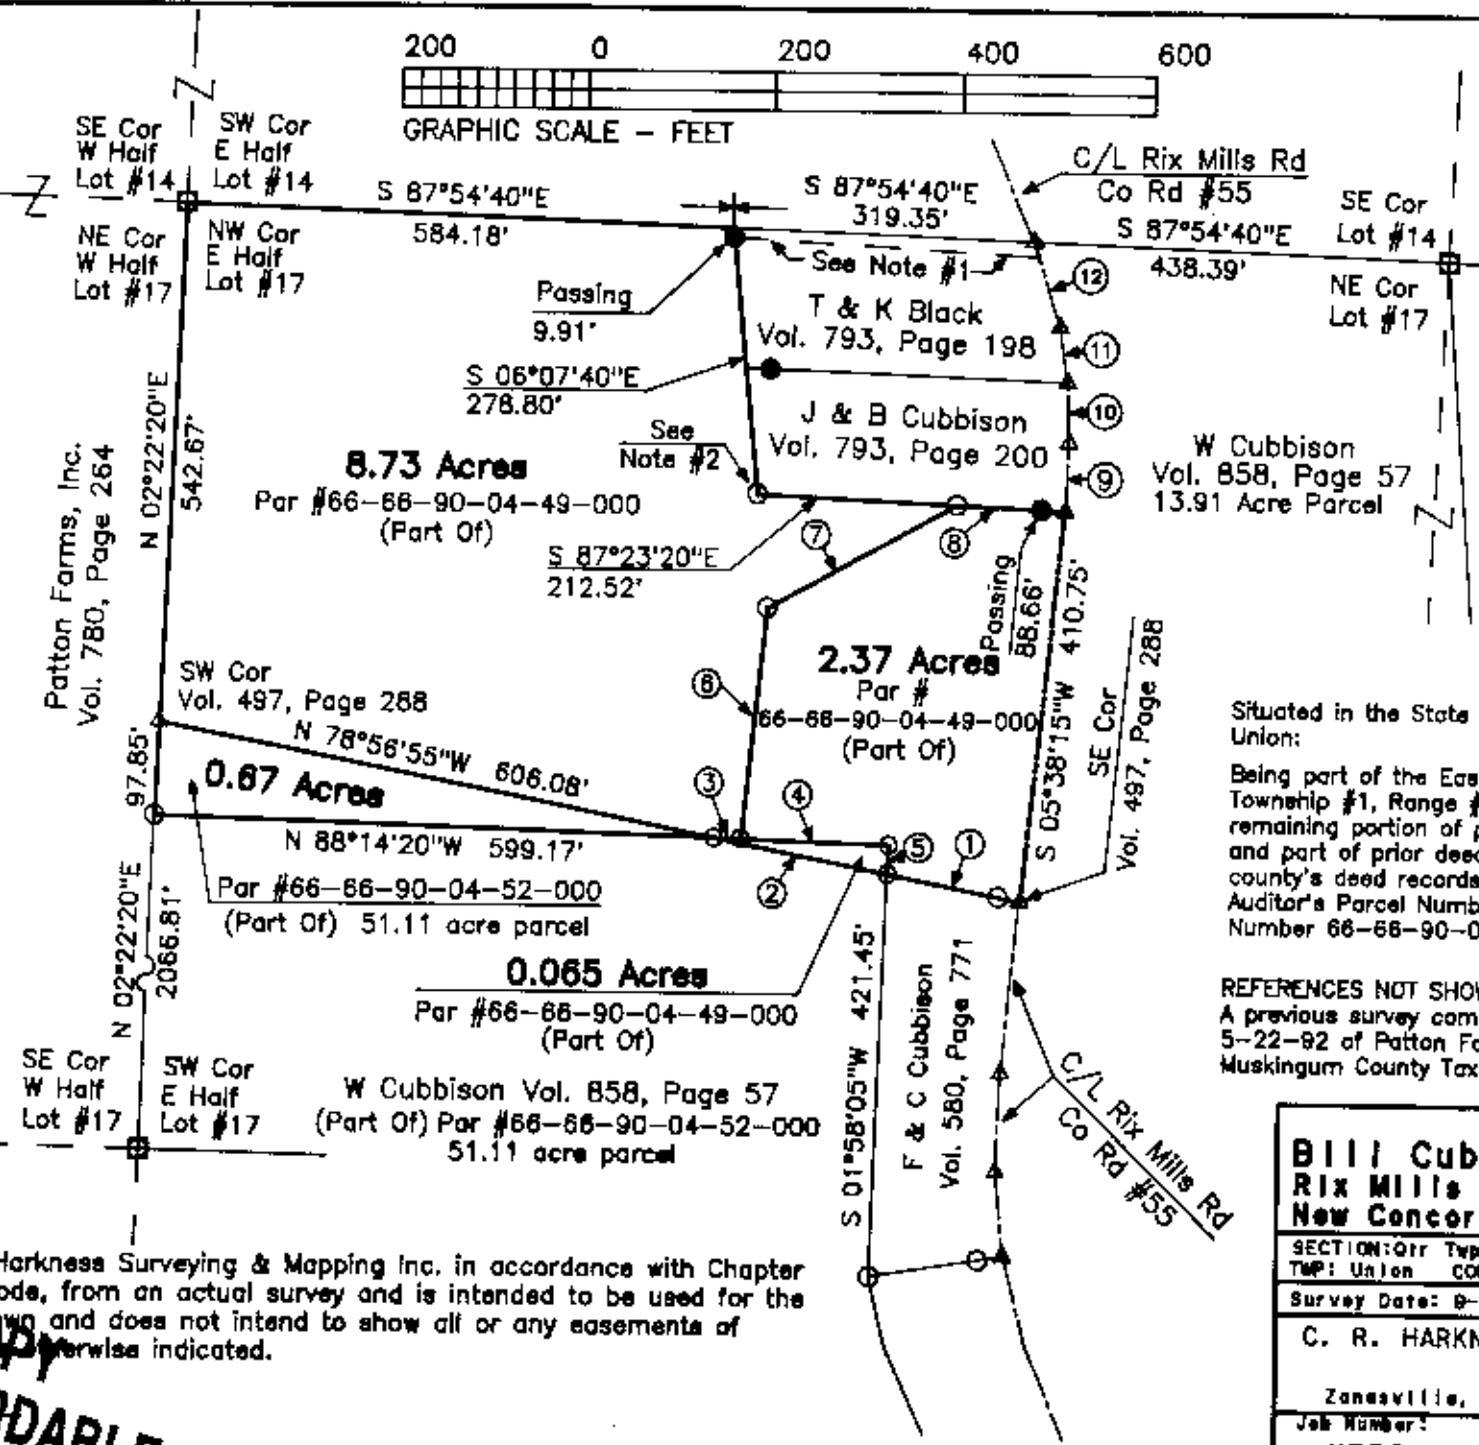

DESCRIPTION APPROVED FOR COUNTY CLERK
A. J. Smith 9-23-93

Situated in the State of Ohio, County of Muskingum, Township of Union:
Being part of the East Half of Lot #17, of Quarter Township #4, Township #1, Range #5 of the US Military District, being all of the remaining portion of prior deed reference Volume 497, Page 288 and part of prior deed reference Volume 858, Page 86 of said county's deed records, also being all of Muskingum County Auditor's Parcel Number 66-88-90-04-49-000 and part of Number 66-88-90-04-52-000.

REFERENCES NOT SHOWN OR LISTED:
A previous survey completed by C R Harkness RS #6885 on 5-22-92 of Patton Farms, Inc.
Muskingum County Tax Maps of the area.

SURVEY FOR:	
Bill Cubbison Rix Mills Road New Concord, Ohio 43782	
SECTION: 01r Twp R4	TOWNSHIP: #1 RANGE: #5
TWP: Union COUNTY: Muskingum STATE OF OHIO	
Survey Date: 9-14-93	Drw date 9-21-93 By: SBT
C. R. HARKNESS SURVEYING & MAPPING INC. 766 DRYDEN ROAD Zanesville, Ohio 43701 Phone (614) 454-6367	
Job Number: #558	Drawing/Sheet No. Plat #01