


See Lot 4
Jackson Subdivision
New York E.M. Stoffs
Recorded in Vol. 455, Pg. 580

References
Deeds as noted
U.S.S. Topo maps
Previous surveys of record
Existing Monumentation
County tax map 70-04

Basis of Bearings
Bearings taken from a
previous survey and are
for the determination of
angles only.

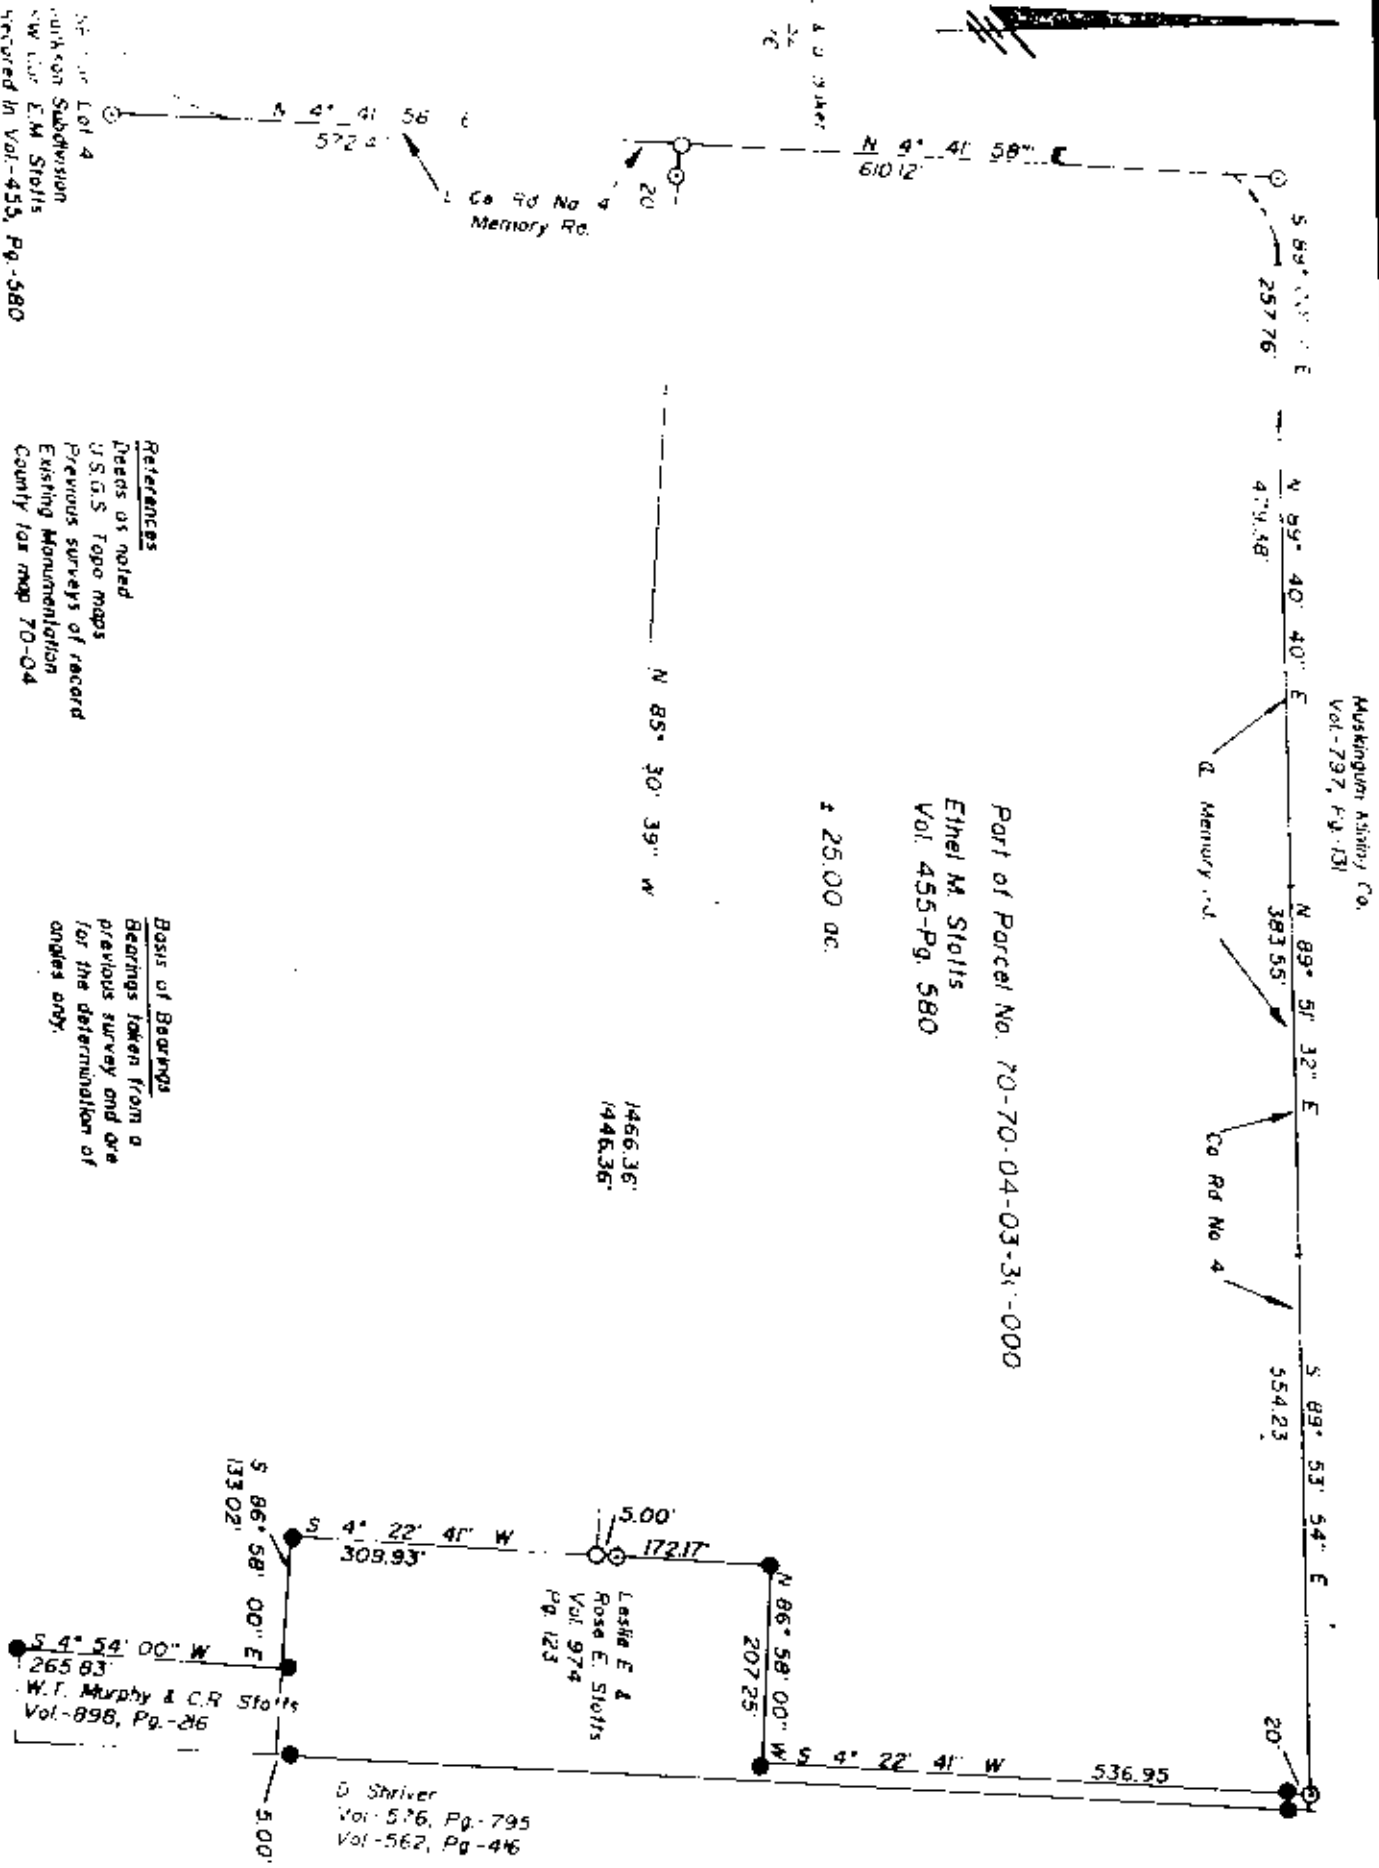

DESCRIPTION APPROVED
FOR AUDITOR'S TRANSFER
BY J. Y. Namb 5-18-87

LINN ENGINEERING, INC.
P.O. BOX 2671 ZANESVILLE, OH. 43702 452-7434

SURVEY FOR: Mark Stoffs
6150 Memory Rd.
Jonesville, Ohio 43020

T- 2 R- 7
LOT NO. N/A
SUBDIVISION N/A
SECTION 34 31 1 24-7 L.S.M.
TOWNSHIP Jackson
MUNICIPALITY N/A
COUNTY W. J.

- IRON PIN FOUND
- IRON PIN SET
- ▲ R.R. SPIKE FOUND
- △ R.R. SPIKE SET
- ⊙ POST
- POINT
- XX FENCE

DATE 5-18-87

