


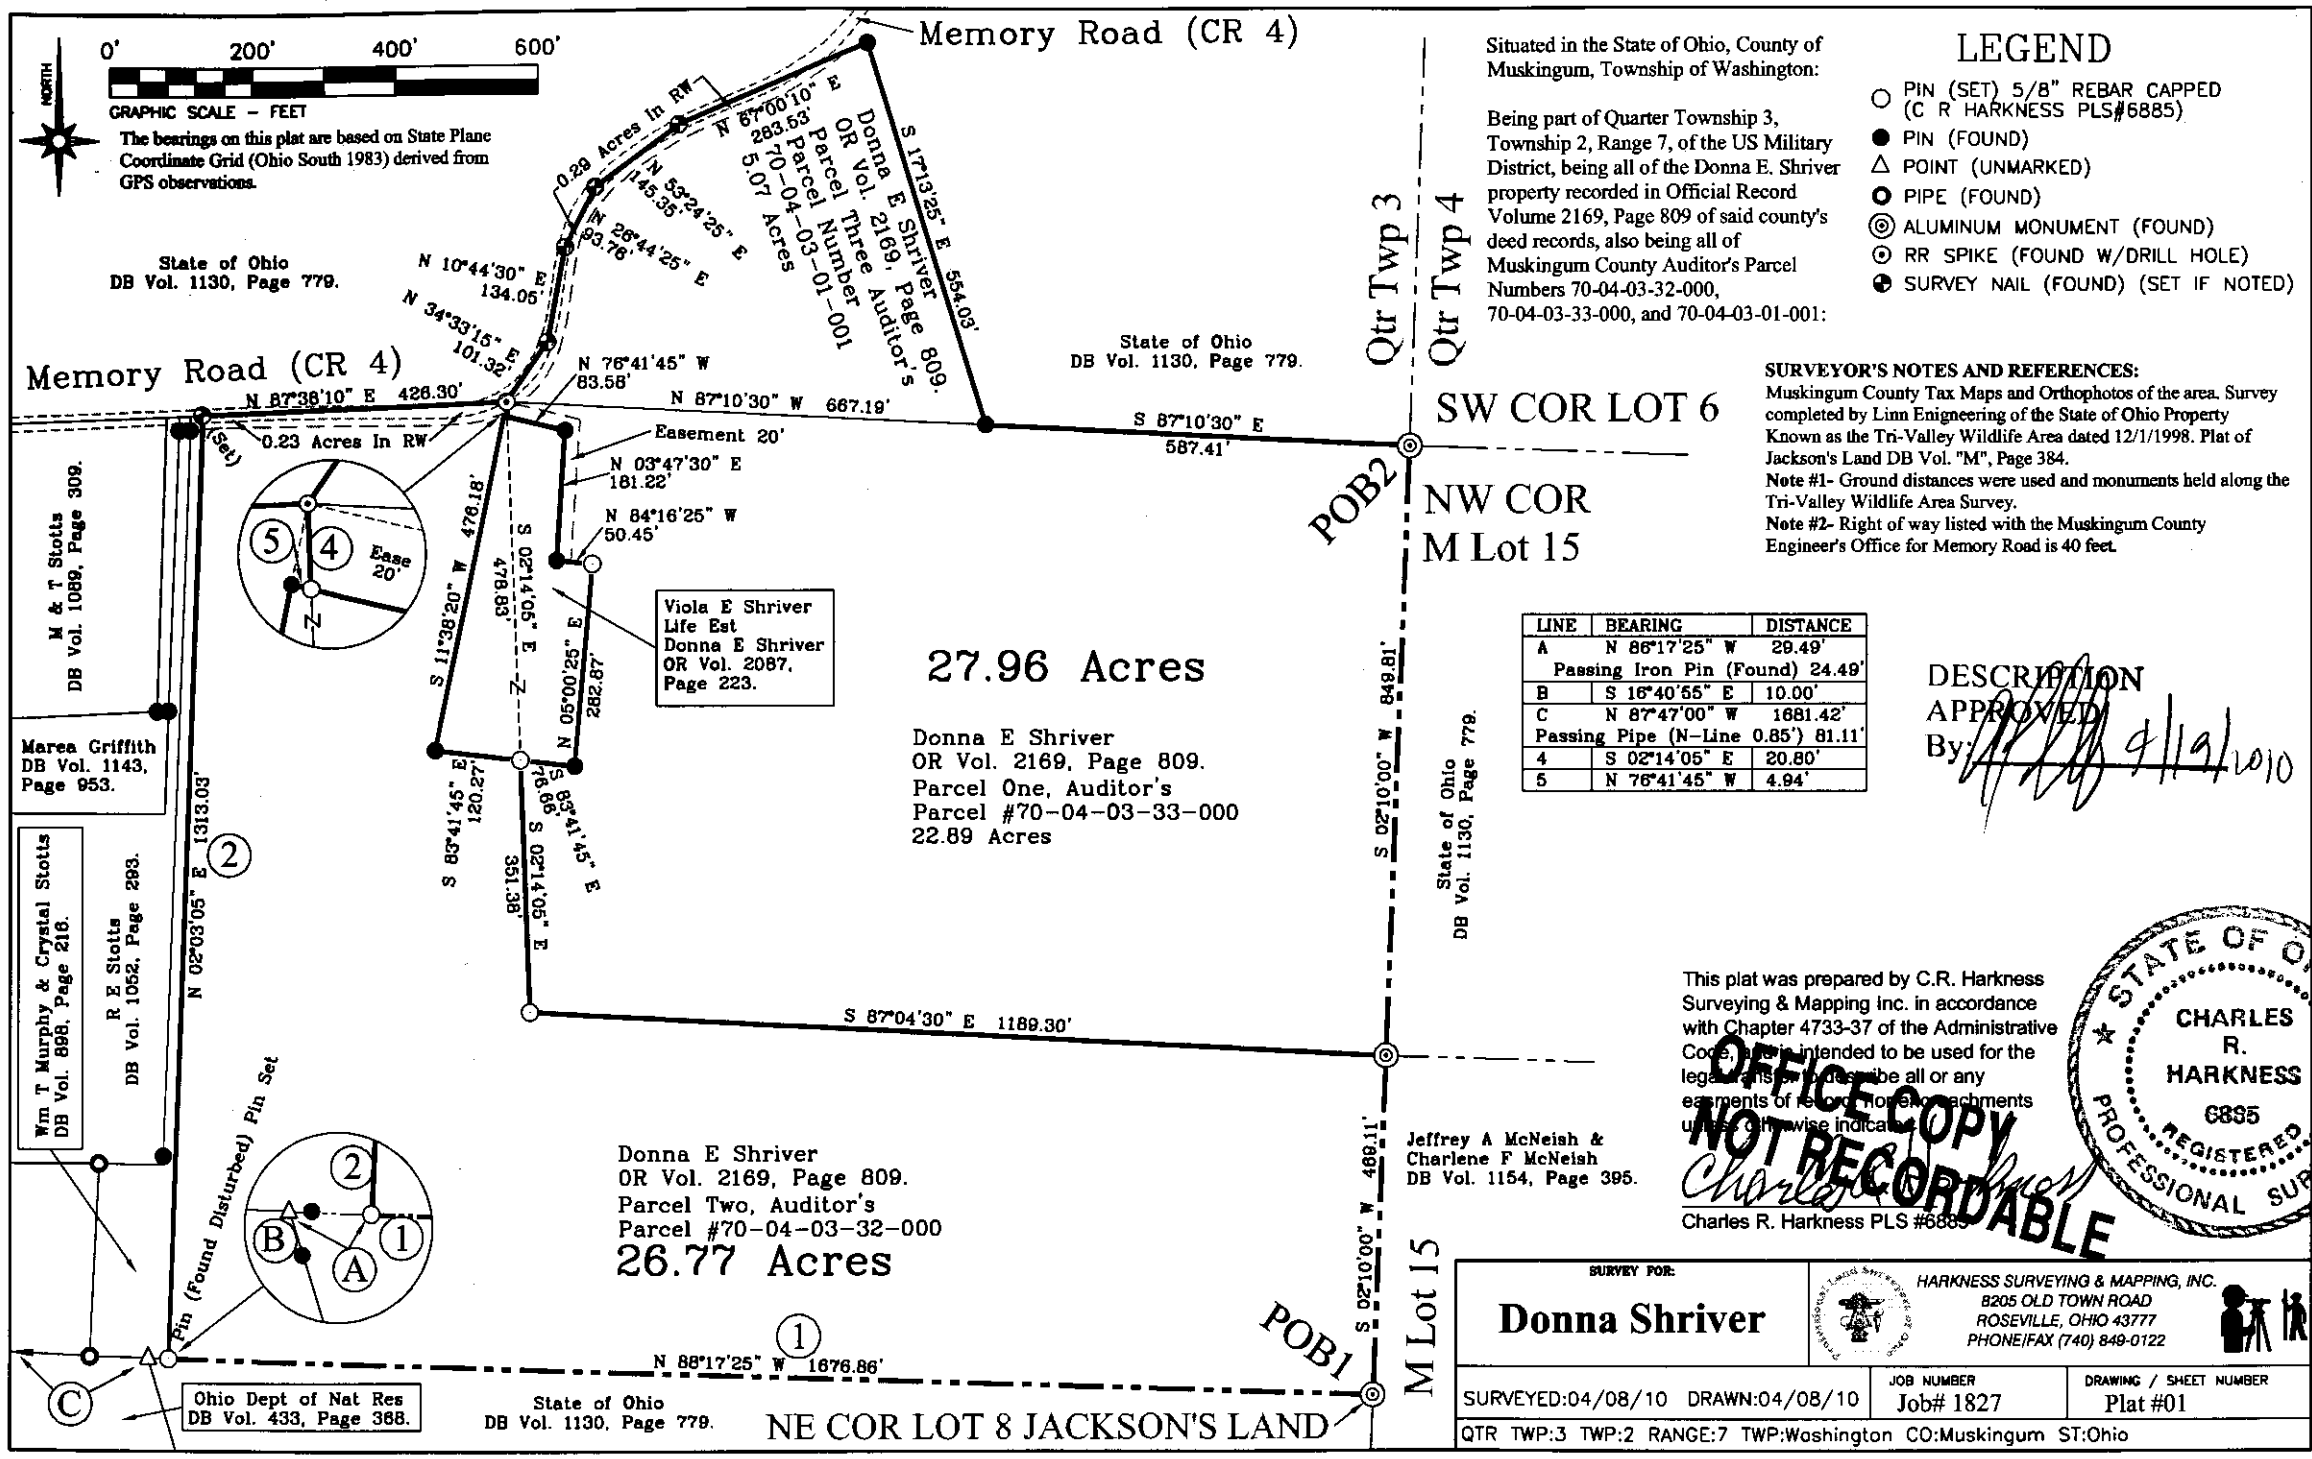

LEGEND

- PIN (SET) 5/8" REBAR CAPPED (C R HARKNESS PLS#6885)
- PIN (FOUND)
- △ POINT (UNMARKED)
- ⊙ PIPE (FOUND)
- ⊙ ALUMINUM MONUMENT (FOUND)
- ⊙ RR SPIKE (FOUND W/DRILL HOLE)
- ⊙ SURVEY NAIL (FOUND) (SET IF NOTED)

SURVEYOR'S NOTES AND REFERENCES:
Muskingum County Tax Maps and Orthophotos of the area. Survey completed by Linn Engineering of the State of Ohio Property Known as the Tri-Valley Wildlife Area dated 12/1/1998. Plat of Jackson's Land DB Vol. "M", Page 384.
Note #1- Ground distances were used and monuments held along the Tri-Valley Wildlife Area Survey.
Note #2- Right of way listed with the Muskingum County Engineer's Office for Memory Road is 40 feet.

LINE	BEARING	DISTANCE
A	N 86°17'25" W	29.49'
Passing Iron Pin (Found) 24.49'		
B	S 16°40'55" E	10.00'
C	N 87°47'00" W	1681.42'
Passing Pipe (N-Line 0.85') 81.11'		
4	S 02°14'05" E	20.80'
5	N 76°41'45" W	4.94'

DESCRIPTION
APPROVED
By: *[Signature]* 9/19/2010

This plat was prepared by C.R. Harkness Surveying & Mapping Inc. in accordance with Chapter 4733-37 of the Administrative Code, and is intended to be used for the legal purposes of describing all or any easements of record, however, encumbrances unless otherwise indicated.

NOT RECORDED
Charles R. Harkness
Charles R. Harkness PLS #6885



SURVEY FOR: Donna Shriver		HARKNESS SURVEYING & MAPPING, INC. 8205 OLD TOWN ROAD ROSEVILLE, OHIO 43777 PHONE/FAX (740) 849-0122	
SURVEYED: 04/08/10 DRAWN: 04/08/10		JOB NUMBER Job# 1827	DRAWING / SHEET NUMBER Plat #01
QTR TWP: 3 TWP: 2 RANGE: 7 TWP: Washington CO: Muskingum ST: Ohio			