

SURVEY FOR SARAH TROTT

AUDITORS PARCEL NUMBER


70-70-11-01-14-000 (PART)

BEING A PART OF LOT 8 OF UNDERWOOD SUBDIVISION, TOWNSHIP 1, RANGE 7, OF THE UNITED STATES MILITARY LANDS, WASHINGTON TOWNSHIP, MUSKINGUM COUNTY, OHIO.

BEARINGS ARE BASED ON THE PREVIOUS SURVEY OF THE 1.937 ± ACRE AND THE 3.696 ± ACRE TRACTS COMPLETED JUNE 17, 1908 BY C. W. HUNNELL (PS 6889).

RESEARCH:

VOL. 812, PG. 648
VOL. 848, PG. 380

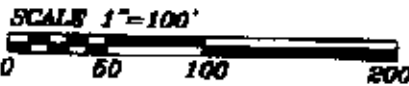

LEGEND

- EXISTING IRON PIN
- ⊙ IRON PIN SET (5/8" REBAR W/CAP)
- ANGLE POINTS
- ⊠ EXISTING STONE




PREVIOUS SURVEY OF 1.937 ± ACRES & 3.696 ± ACRES (C. W. HUNNELL PS 6889).

PREVIOUS SURVEY 69.858 ± (P. C. FORSHEY).

PREVIOUS SURVEY OF 1.000 ± ACRES (W. J. BIEDENBACH PS 5718).

MUSKINGUM COUNTY TAX MAP

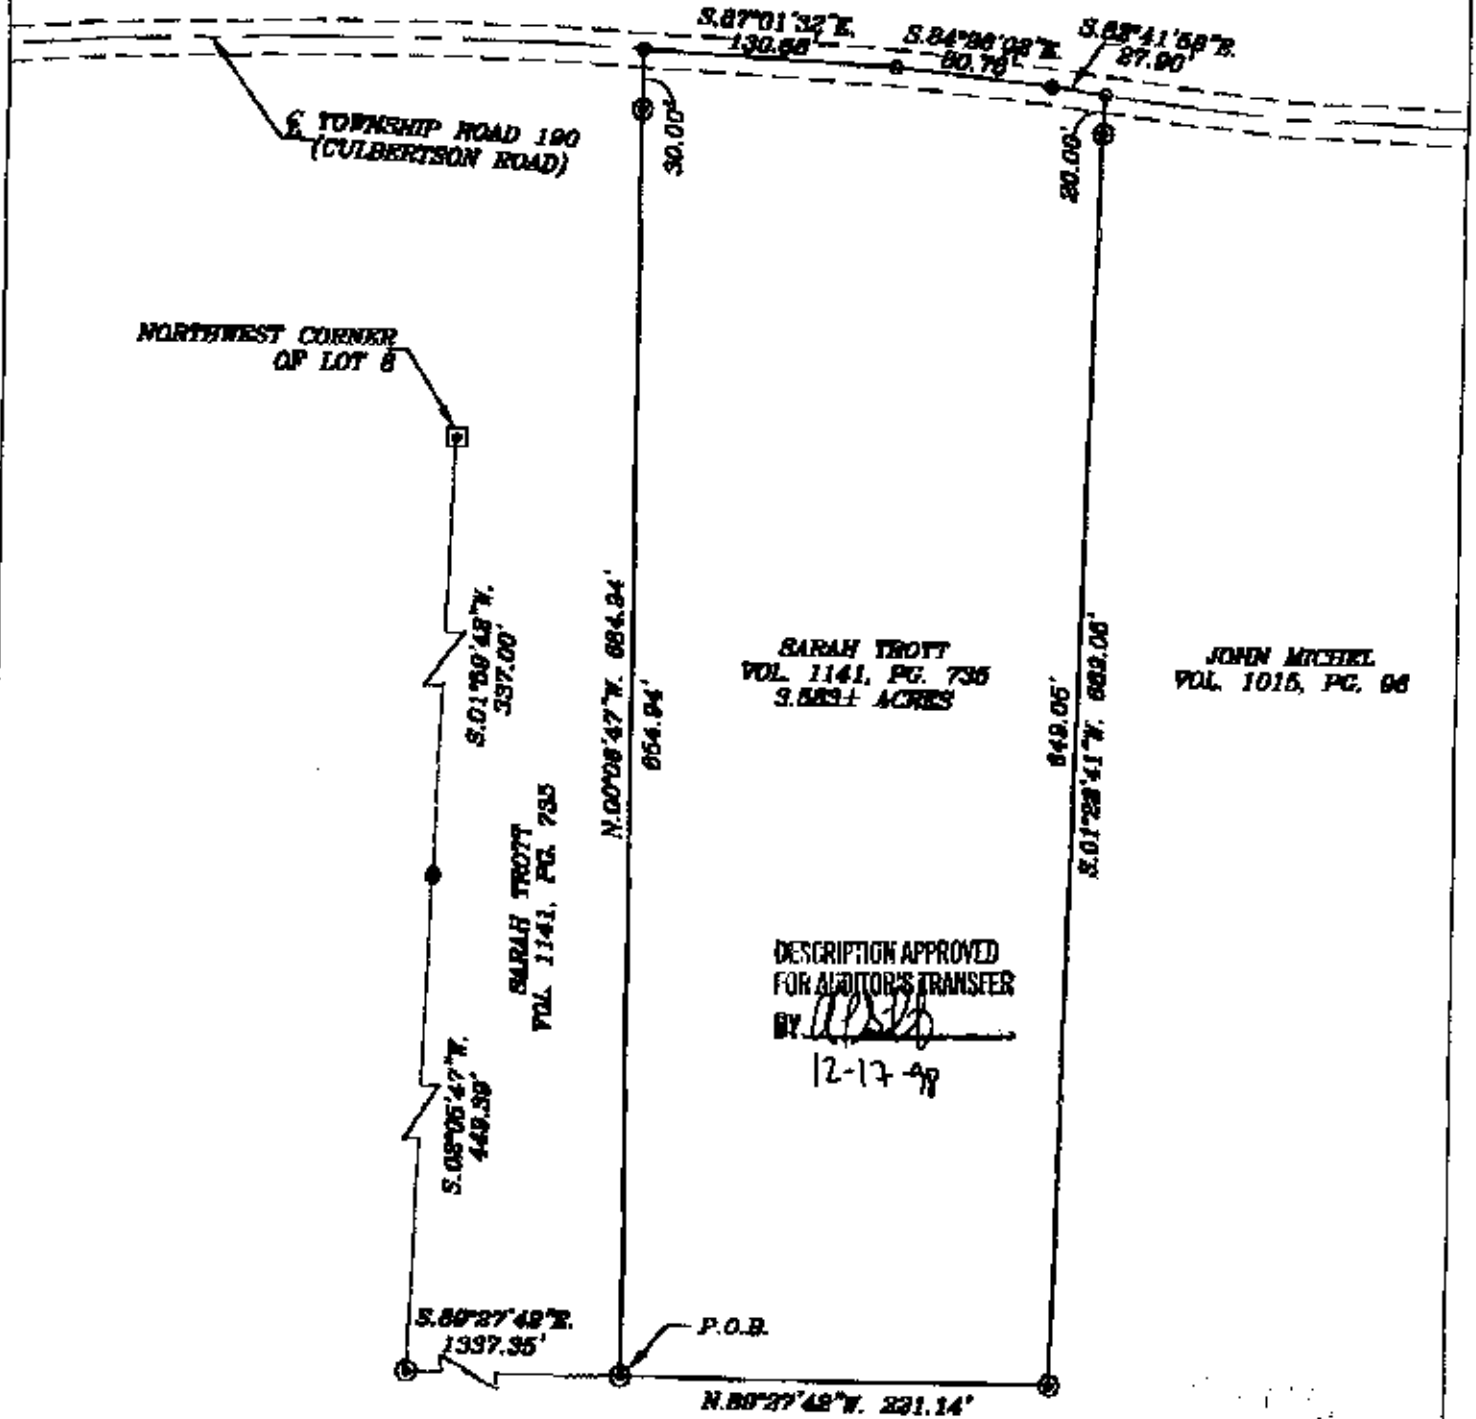

I HEREBY CERTIFY TO THE BEST OF MY KNOWLEDGE AND BELIEF THE ABOVE PLAT AND SURVEY TO BE CORRECT AS PREPARED BY ME, THIS 1st DAY OF DECEMBER, 1998.

OFFICE COPY
NOT RECORDABLE

W.J. BIEDENBACH

**W.J. BIEDENBACH & ASSOC.
SURVEYING & MAPPING
ZANESVILLE, OHIO
(740) 453-4850**

DRAWN BY:

AJS

DATE:

12-01-98

SCALE:

1"=100'

CHECKED BY:

WJB

JOB NO:

1998

DRAWING NO:

D-14985-TROTT 07