

SURVEY FOR SARAH TROTT

AUDITORS PARCEL NUMBER
70-70-11-01-14-000 (PART)

BEING A PART OF LOT D OF UNDERWOOD SUBDIVISION, TOWNSHIP 1, RANGE 7, OF THE
UNITED STATES MILITARY LANDS, WASHINGTON TOWNSHIP, MUSKINGUM COUNTY, OHIO.

BEARINGS ARE BASED ON THE PREVIOUS SURVEY OF THE 1.937 ± ACRE AND THE
3.596 ± ACRE TRACTS COMPLETED JUNE 17, 1996 BY C. W. HUNNELL (PS 6889).

RESEARCH:

VOL. 512, PG. 646
VOL. 248, PG. 325

PREVIOUS SURVEY OF 1.937 ± ACRES & 3.596 ±
ACRES (C. W. HUNNELL PS 6889).

PREVIOUS SURVEY 69.858 ± (P. C. FORSHEY).


PREVIOUS SURVEY OF 1.000 ± ACRES (W. J.
BIEDENBACH PS 5718).

MUSKINGUM COUNTY TAX MAP

SCALE 1"=100'

LEGEND

- EXISTING IRON PIN
- ⊙ IRON PIN SKT
(5/8" REBAR W/CAP)
- ANGLE POINTS
- EXISTING STONE

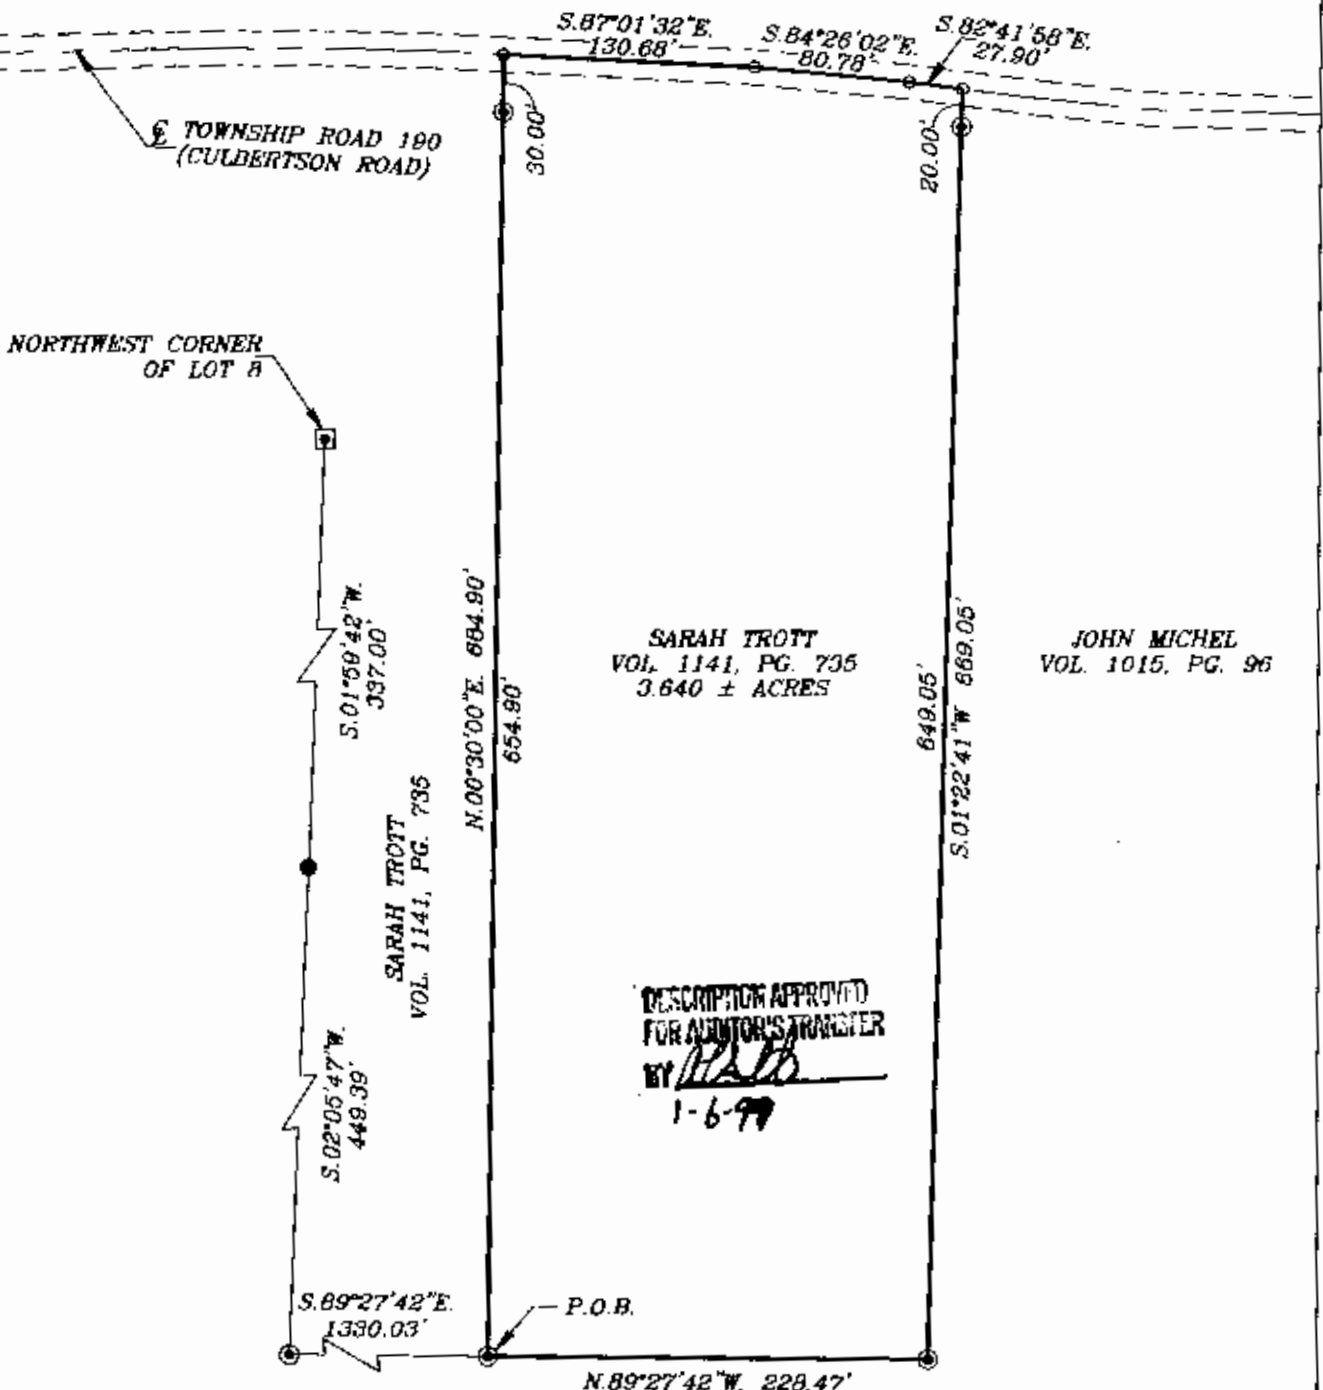

I HEREBY CERTIFY TO THE BEST OF MY
KNOWLEDGE AND BELIEF THE ABOVE PLAT AND
SURVEY TO BE CORRECT AS PREPARED BY ME.
THIS 1st DAY OF DECEMBER, 1998.

W.J. BIEDENBACH
REGISTERED SURVEYOR #5718

OFFICE COPY
NOT RECORDABLE

W.J. BIEDENBACH & ASSOC.
SURVEYING & MAPPING
ZANESVILLE, OHIO
(740) 453-4850

DRAWN BY: AJS	DATE: 12-01-98
SCALE: 1"=100'	CHECKED BY: WJB
JOB NO: 4365	DRAWING NO: D:\4365\TROTT_07