


R. C. Culbertson
836-345

C. Jones
686-65


R. Miles
735-163

C. Brock
320-107

P. Burwell
777-296

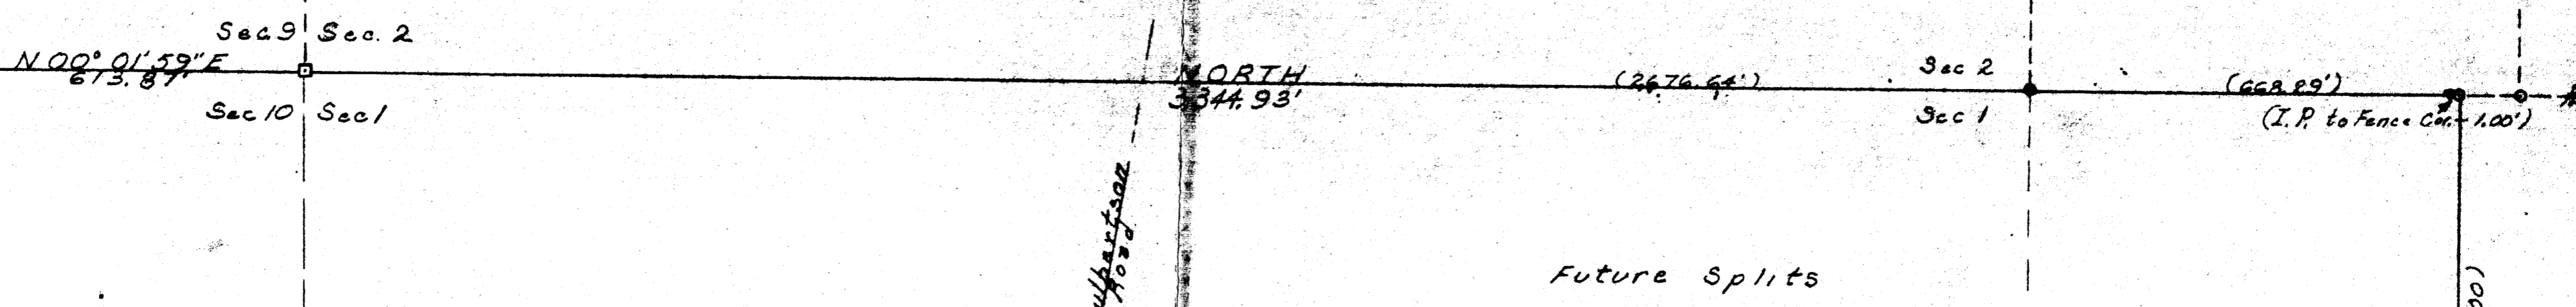


Taras & Boris Bednarceuk
580-201
165.099 Ac. ±

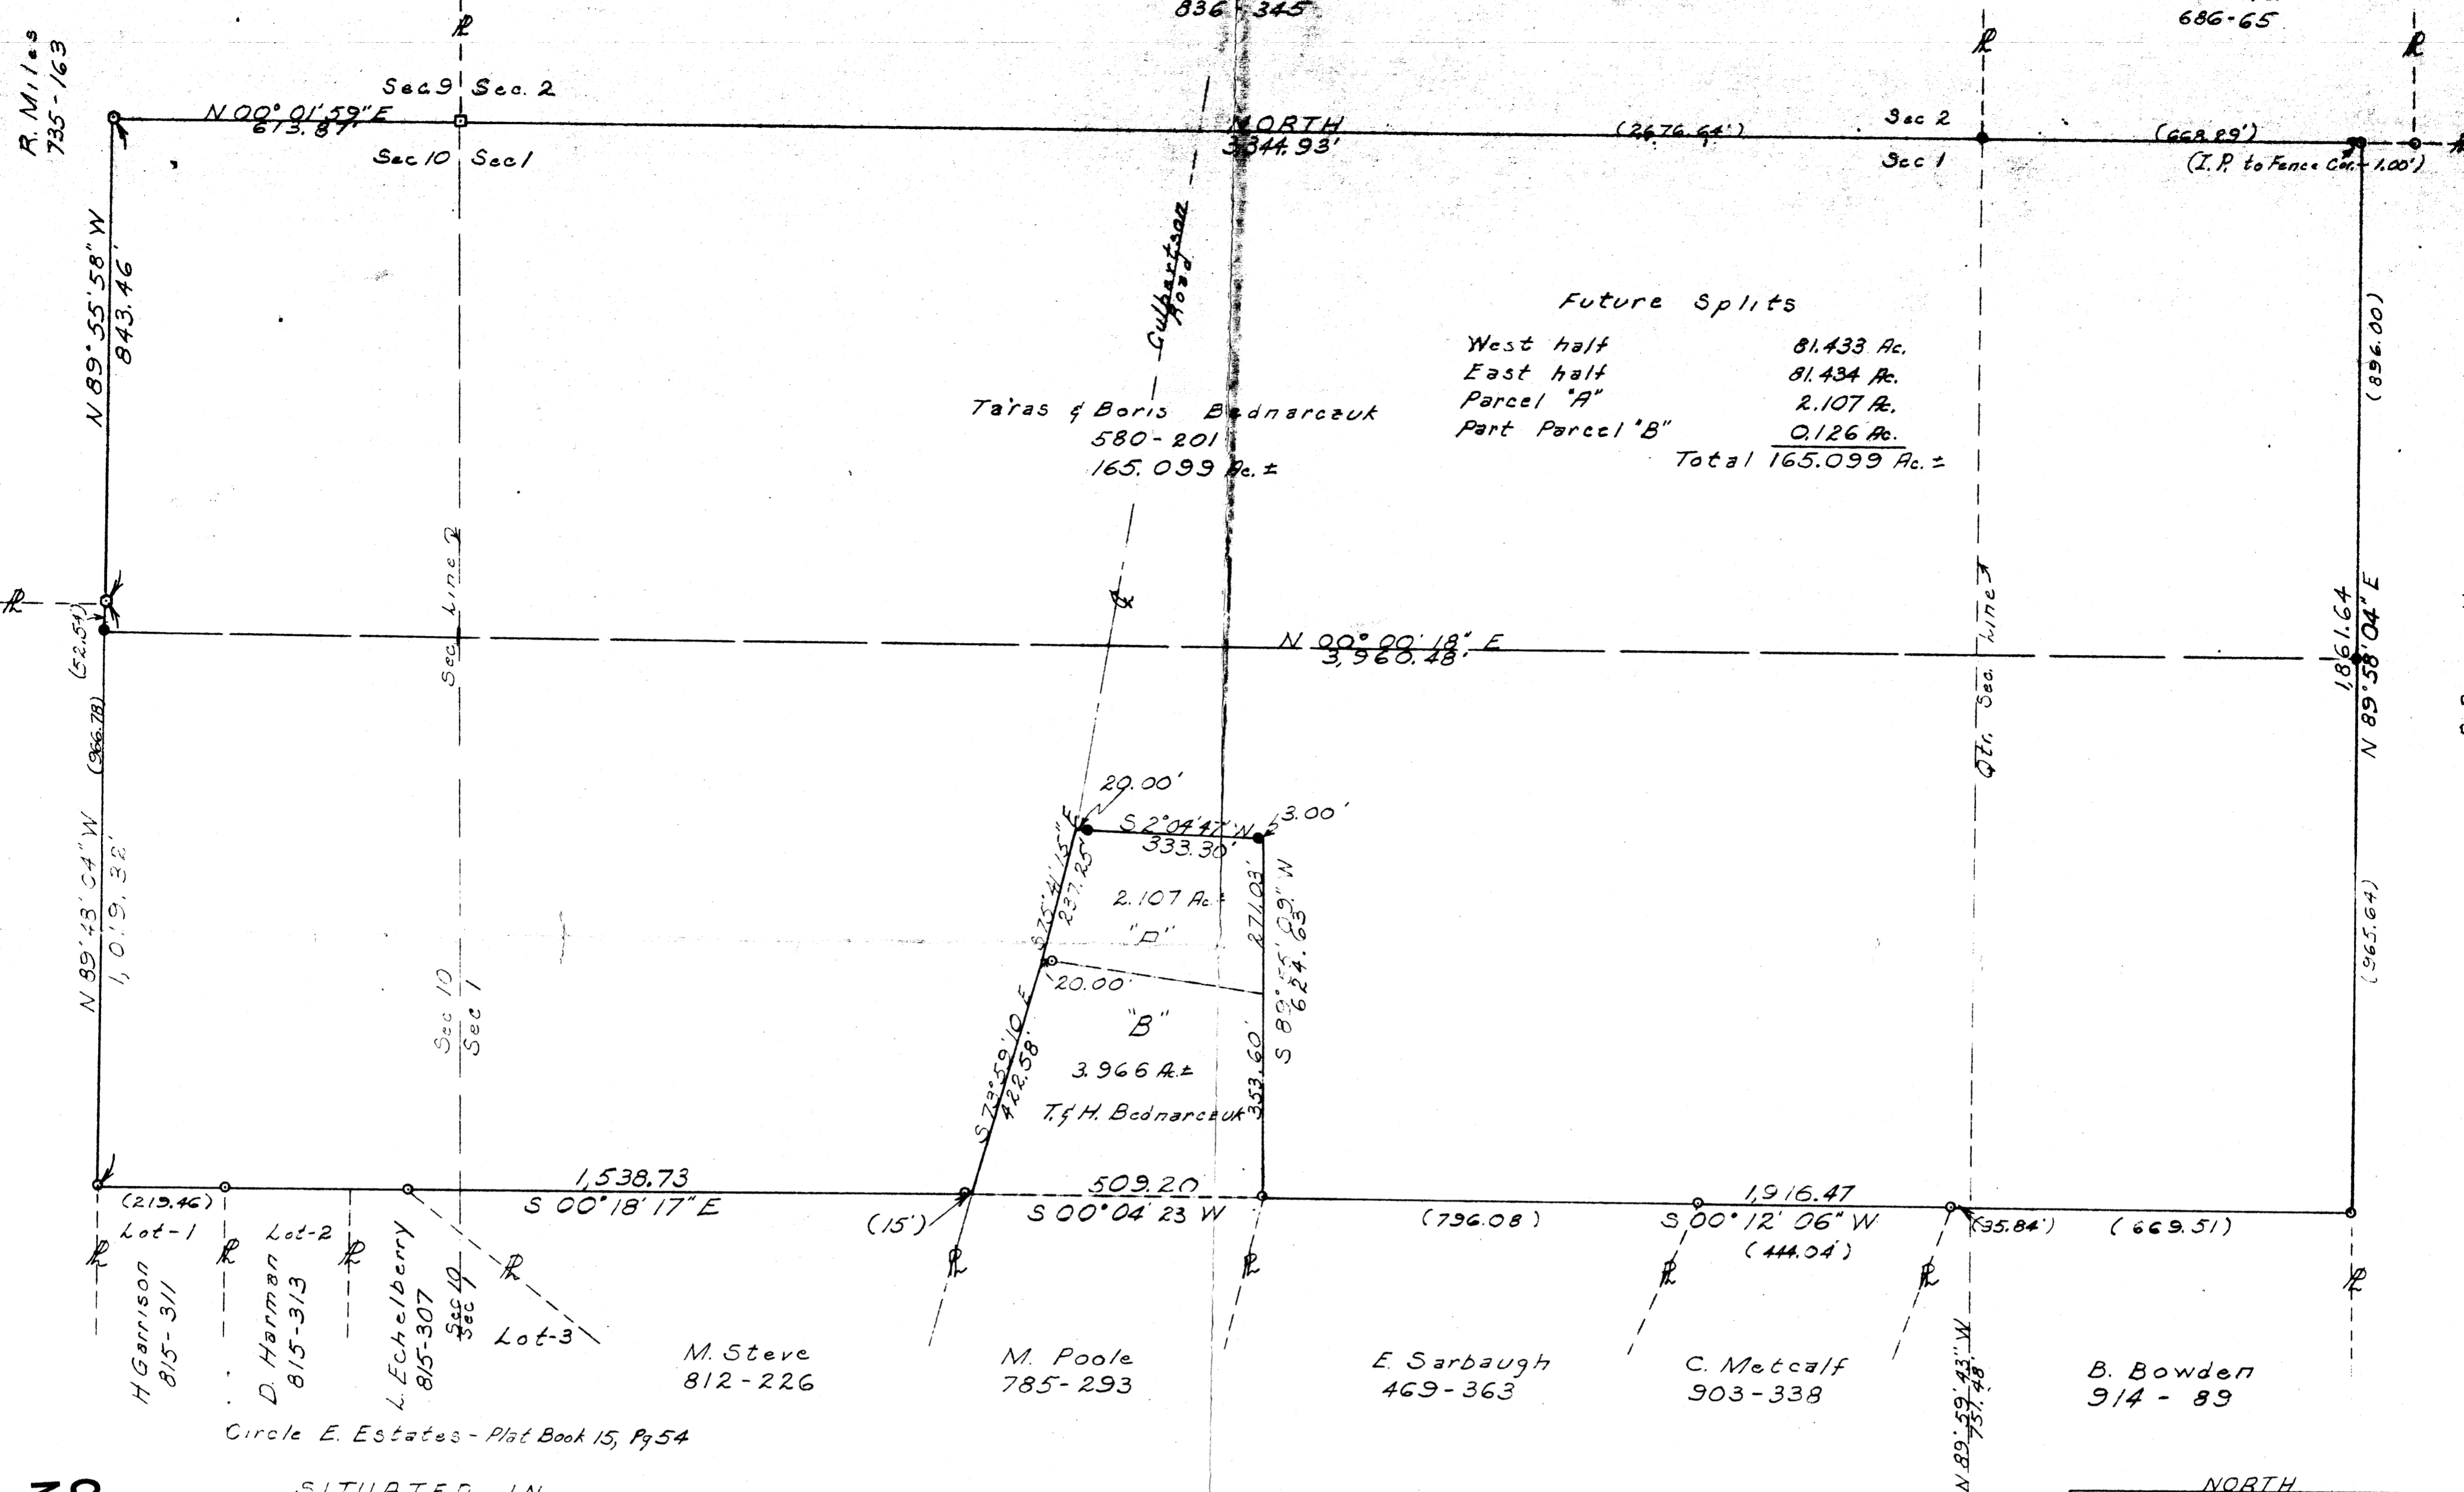

SITUATED IN
Co. of Muskingum
Twp. of Washington
Twp 1, Rg 7
and being a part of
NW Qtr. Sec 10 - Par. N^o 70-70-15-10-02
S.W. Qtr. Sec 1 - Par. N^o 70-70-18-02-15
NW Qtr. Sec 1 - Par. N^o 70-70-18-02-14
Prior Deed - Vol 580, Page 201

SURVEYED BY
William H. Derwacter
Registered Surveyor N^o 5437
July 1986

Existing Stone
Center Sec. 1

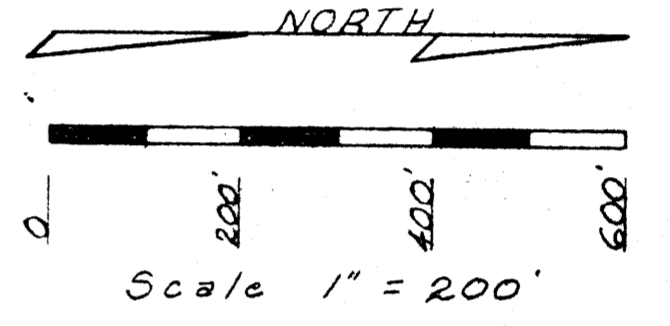

- Existing Stone
- Corner Post
- ◊ Existing Iron Pin
- Iron Pin Set

OFFICE COPY
NOT RECORDABLE