


SURVEY PLAT FOR ALLBRIGHT PROPERTY

SITUATED IN THE STATE OF OHIO, COUNTY OF MUSKINGUM, TOWNSHIP OF WASHINGTON, PART OF THE SOUTHWEST QUARTER SECTION 1, TOWNSHIP 1, RANGE 7, REMAINDER OF SECOND PARCEL OF DED VOLUME 1836, PAGE 754.

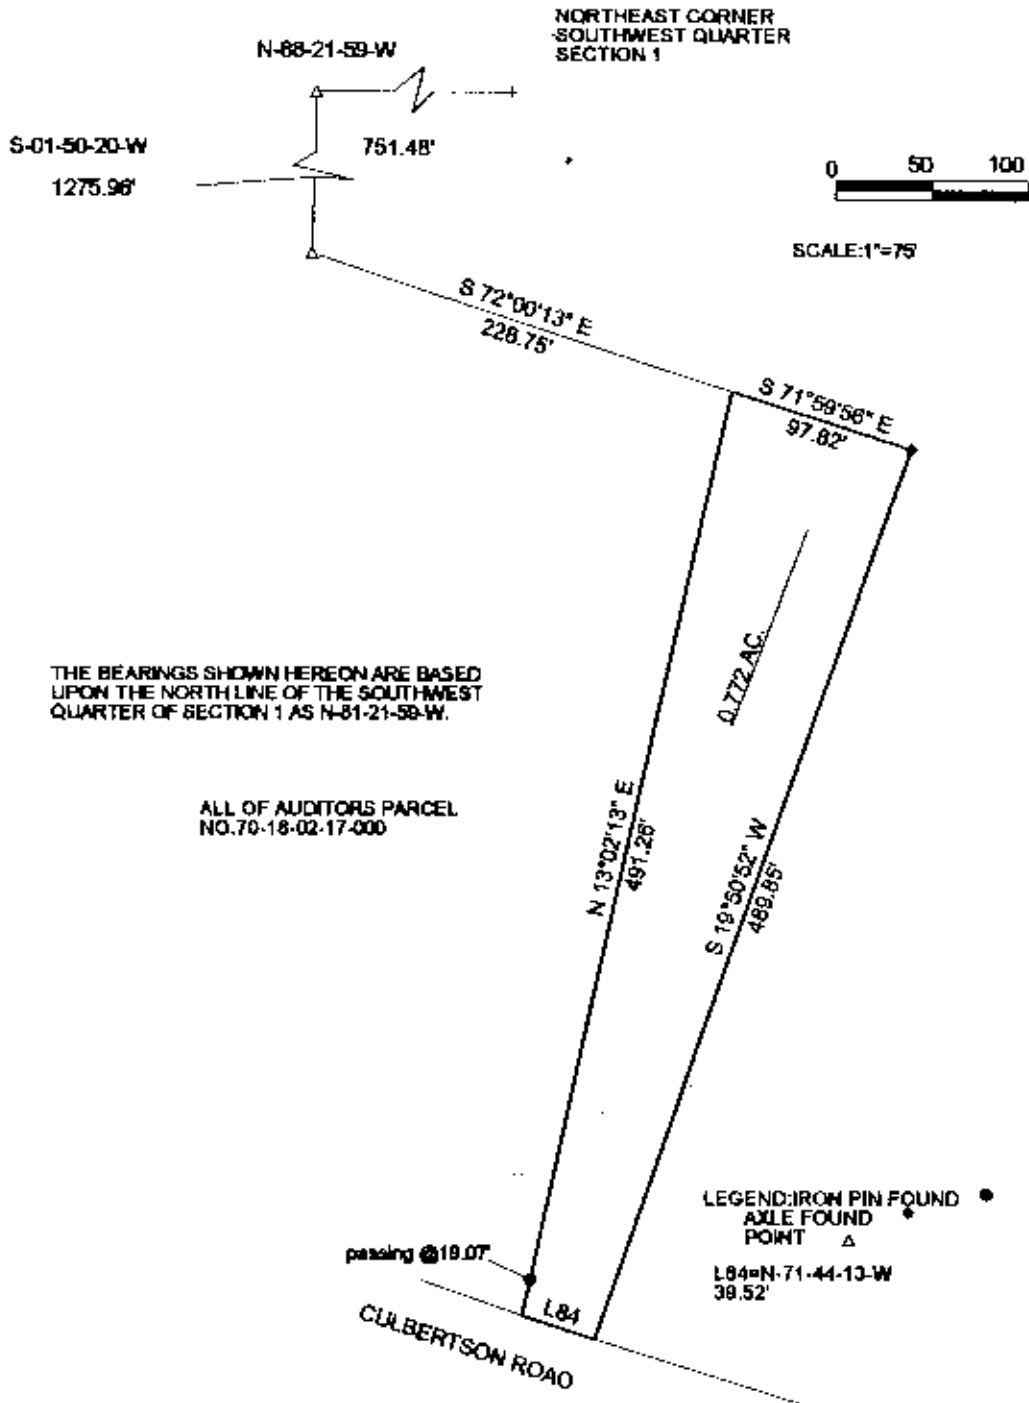

THE BEARINGS SHOWN HEREON ARE BASED UPON THE NORTH LINE OF THE SOUTHWEST QUARTER OF SECTION 1 AS N-81-21-58-W.

ALL OF AUDITORS PARCEL NO. 70-18-02-17-000

LEGEND: IRON PIN FOUND ●  
AXLE FOUND ●  
POINT ▲  
L84=N-71-44-13-W 38.52'

**OFFICE COPY NOT RECORDABLE**  
TERRY J. FINLEY PS

THIS PLAT AND ACCOMPANYING DESCRIPTION WERE PREPARED ON AUGUST 28TH, 2002 BY TERRY J. FINLEY, OHIO REGISTERED SURVEYOR #S-7222, BASED ON AN ACTUAL SURVEY AND IS SUBJECT TO ALL LEGAL HIGHWAYS AND EASEMENTS RECORDED OR IMPLIED.



DESCRIPTION APPROVED FOR AUDITOR'S TRANSFER BY *[Signature]* 8.29.2002

TERRY J. FINLEY SURVEYING AND MAPPING		
155 MOCKINGBIRD HILL		
ZANESVILLE, OHIO 43701		
DATE: 8/27/2002	SCALE: 1" = 100'	DRAWN BY: T.J.F.