

SITUATED IN

The State of Ohio, County of Muskingum  
Township of Washington, SE Qtr. Sec. 1,  
T1, R7, United States Military Lands.

BASIS OF BEARING


Bearings are based on State Plane Grid Coordinates,  
NAD83, Ohio South, per GPS Observation.

REFERENCES

\* As Noted on Plat  
www.muskingumcountyauditor.org  
www.mceo.org  
http://recorder.  
muskingumcounty.org

LEGEND

- Iron Pin Found
- Pipe Found w/cap
- ⊘ Property Hook
- ⊙ Iron Pin Set
- ⊠ Stone Found w/"x"

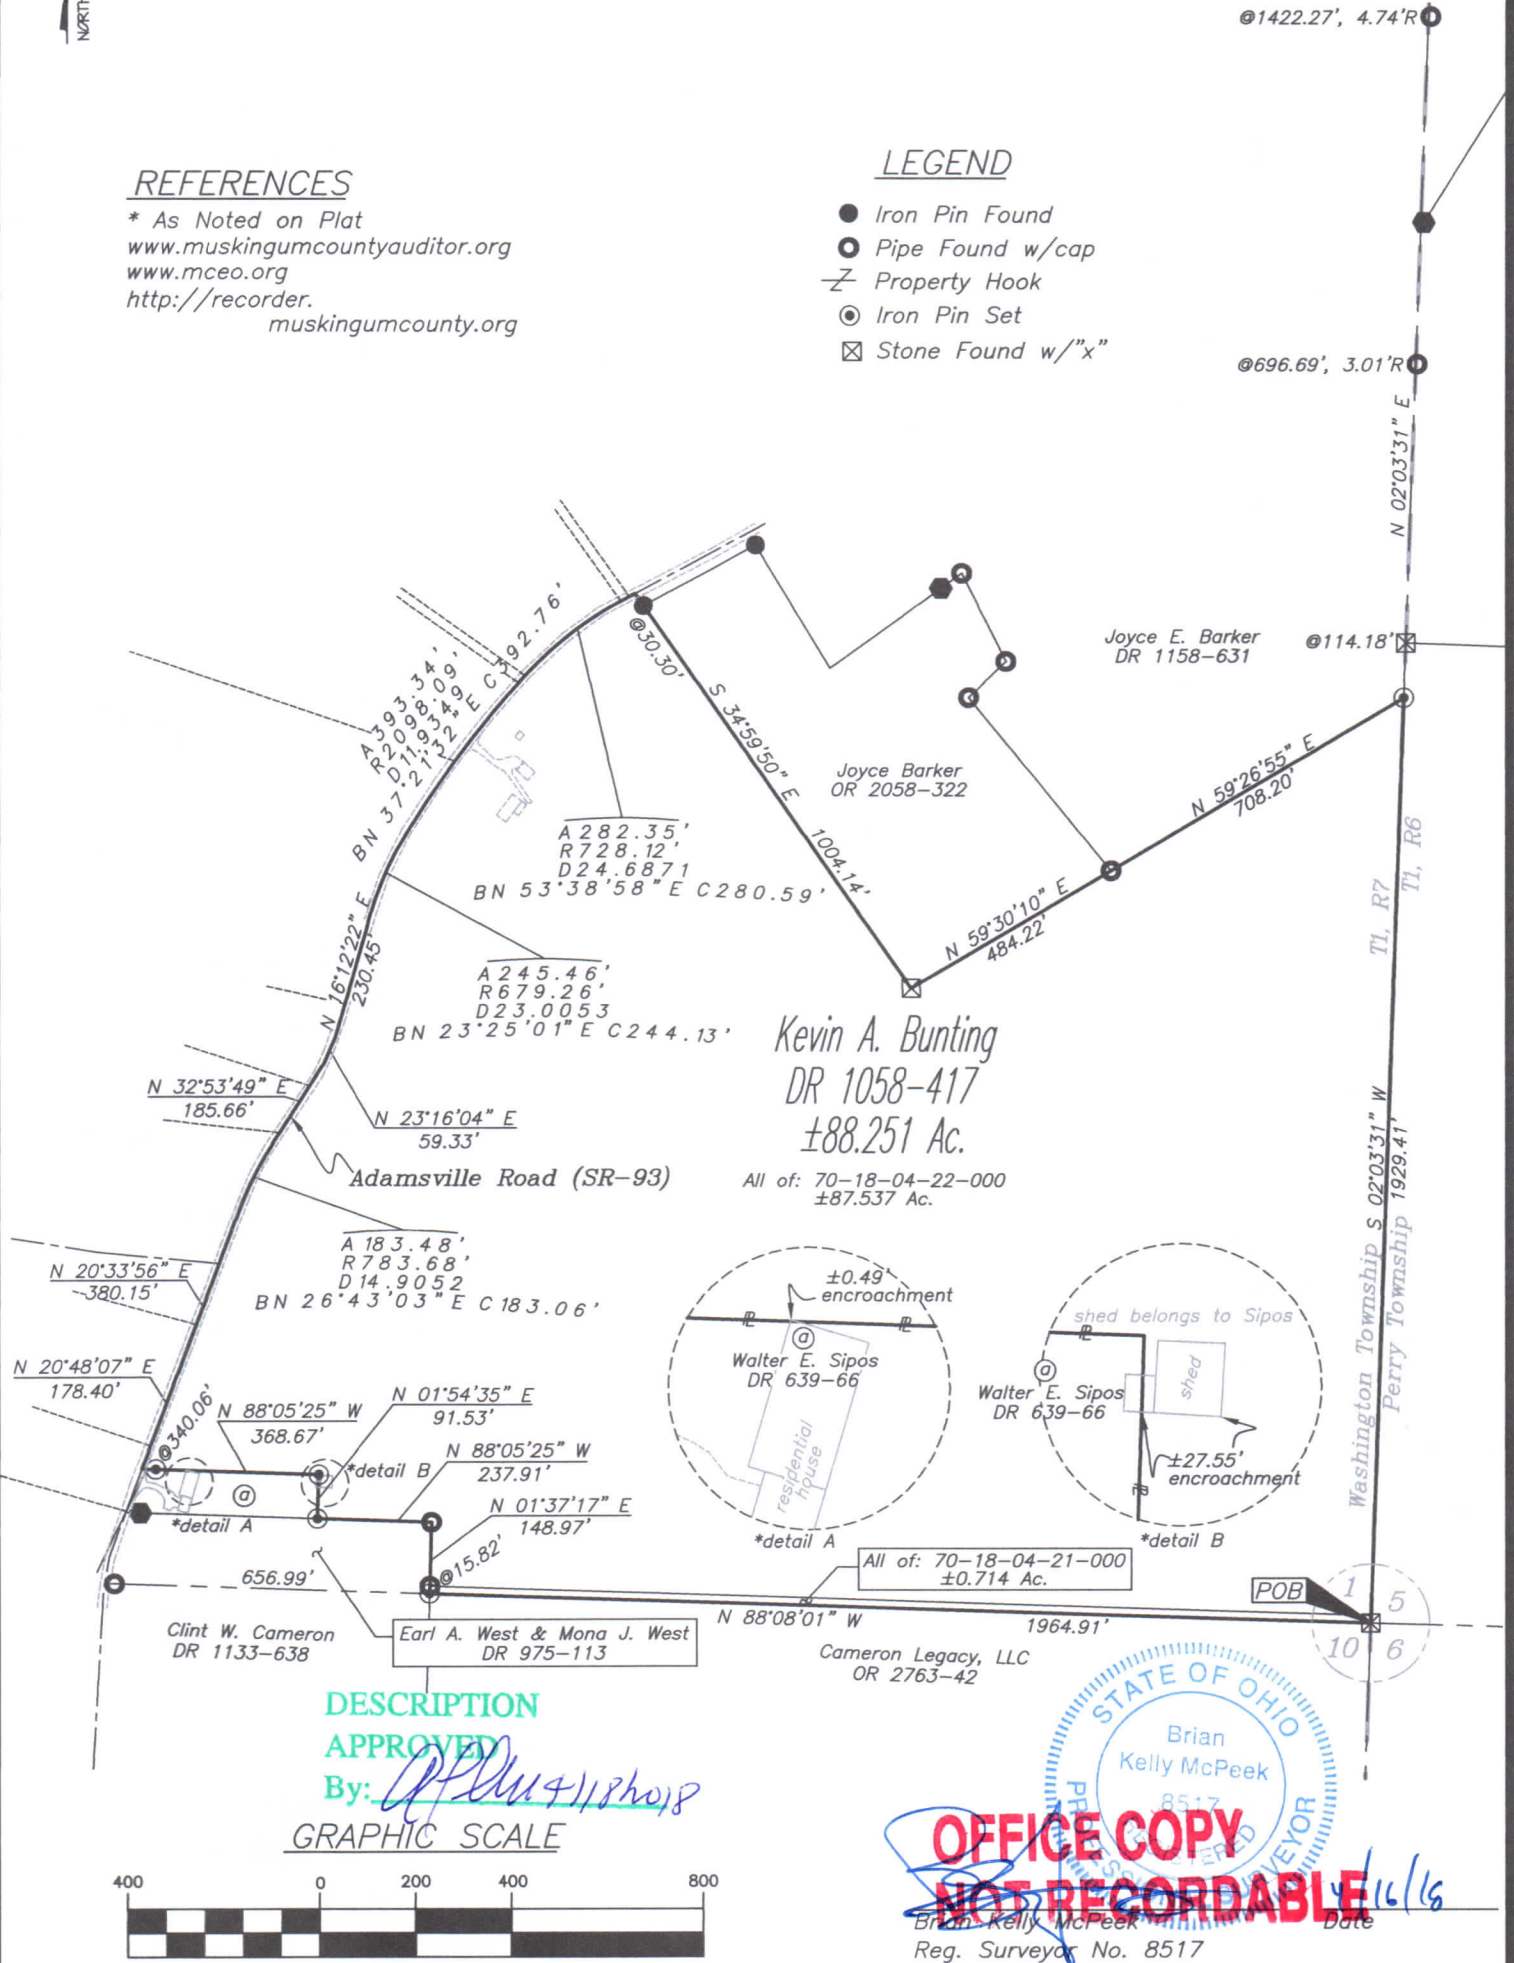


**DESCRIPTION**

**APPROVED**

By: *[Signature]*

GRAPHIC SCALE

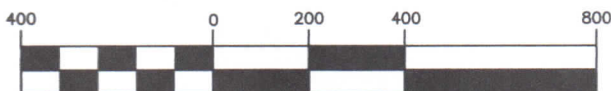

( IN FEET )

1 inch = 400 ft.



**OFFICE COPY**  
**NOT RECORDABLE**

Brian Kelly McPeek  
Reg. Surveyor No. 8517

This plat was prepared by McPeek Land Surveying, LLC  
in accordance with Chapter 4733-37 of the Administrative Code,  
and is intended to be used for the legal transfer of the property  
described and does not intend to describe all or any easements of  
record, nor encroachments unless otherwise intended.



www.mcpeeklandsurveying.com  
email: brian@mcpeeklandsurveying.com  
340 Robin Hood Ln., \* Zanesville, Oh 43701 \* 740.704.6073