

SITUATED IN

The State of Ohio, County of Muskingum
Township of Washington, SE Qtr. Sec. 1,
T1, R7, United States Military Lands.

BASIS OF BEARING


Bearings are based on State Plane Grid Coordinates,
NAD83, Ohio South, per GPS Observation.

REFERENCES

* As Noted on Plat
www.muskingumcountyauditor.org
www.mceo.org
http://recorder.
muskingumcounty.org

LEGEND

- Iron Pin Found
- Pipe Found w/cap
- ⊥ Property Hook
- ⊙ Iron Pin Set
- ⊠ Stone Found w/"x"

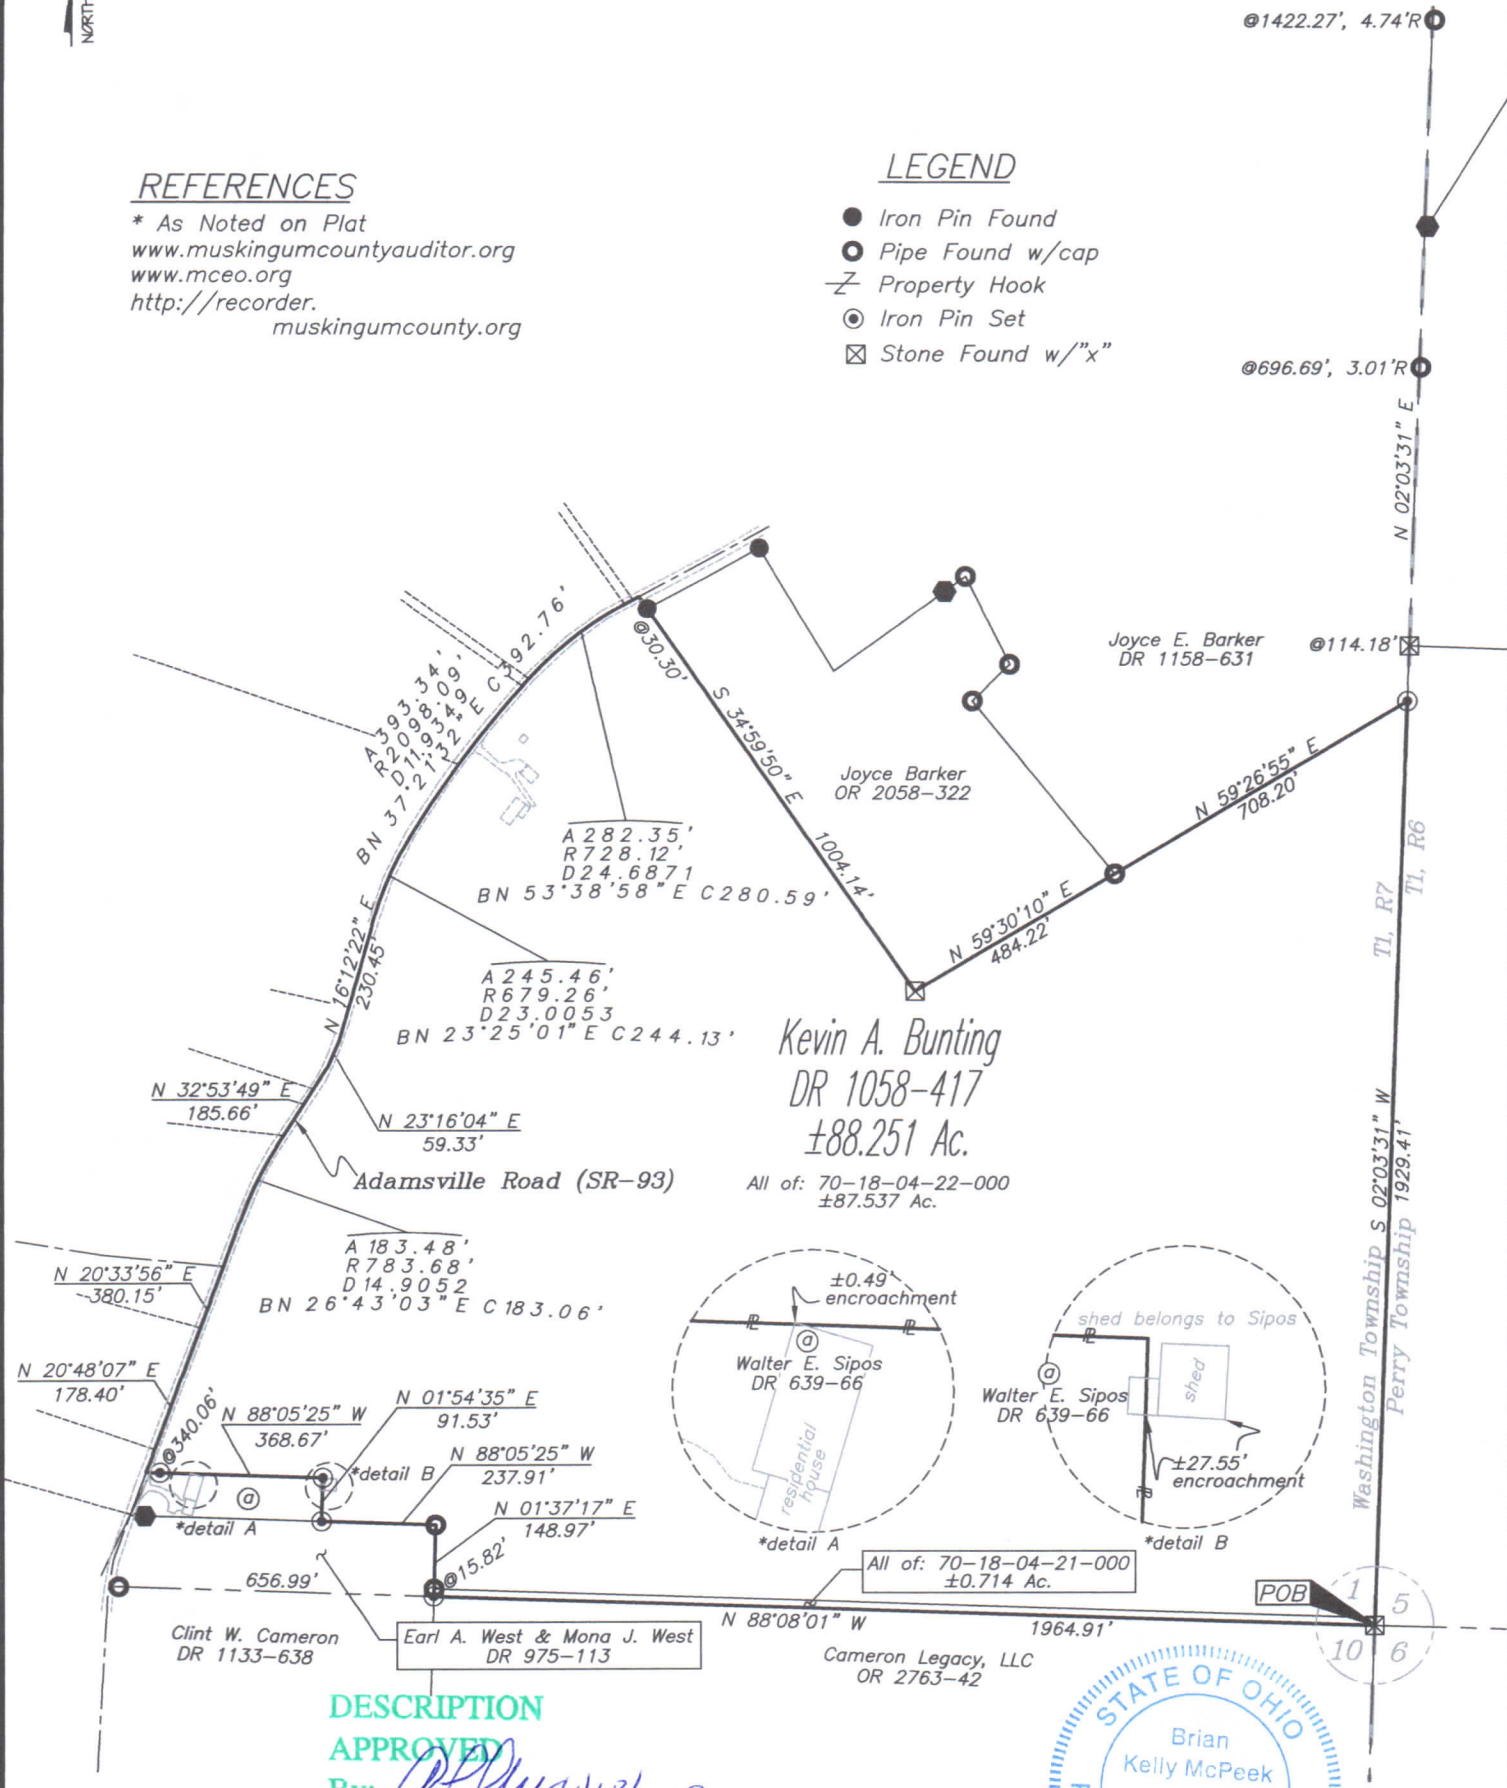


DESCRIPTION

APPROVED

By: *[Signature]*

GRAPHIC SCALE

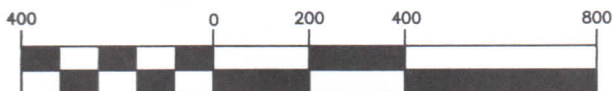

(IN FEET)
1 inch = 400 ft.

This plat was prepared by McPeek Land Surveying, LLC
in accordance with Chapter 4733-37 of the Administrative Code,
and is intended to be used for the legal transfer of the property
described and does not intend to describe all or any easements of
record, nor encroachments unless otherwise intended.

STATE OF OHIO
Brian Kelly McPeek
8517
OFFICE COPY
NOT RECORDABLE 11/16
Date
Reg. Surveyor No. 8517

**MCPEEK
LAND
SURVEYING**
LLC
www.mcpeeklandsurveying.com
email: brian@mcpeeklandsurveying.com
340 Robin Hood Ln.,* Zanesville, Oh 43701 * 740.704.6073