

SITUATED IN:

State of Ohio, County of Muskingum, Township of Washington, and being part of Riverview Subdivision in Quarter Township 2, Township 1, Range 7, United States Military Lands.

BASIS OF BEARINGS

Bearings are based on the north line of Riverview Subdivision as being North 78 degrees 08 minutes 00 seconds West as depicted on said plat found in Plat Book 5, Page 42.

LEGEND

- △ Railroad Spike Set
- Iron Pin Found
- ⊞ Stone Found
- Aisle Found
- Iron Pipe Found
- ▲ Railroad Spike Found
- ⊙ Iron Pin Set, 5/8" rebar
- ⊞ Monument Found

APPROVED FOR CLOSURE


ASB 7-13-2005

REFERENCES

Plat Book 5, Page 42
DR 659-248
DR 889-340
Previous Survey by
Loren Camp
Previous Survey by P.
Dinan

EXEMPT FROM
PLANNING COMMISSION

ASB 7-13-2005

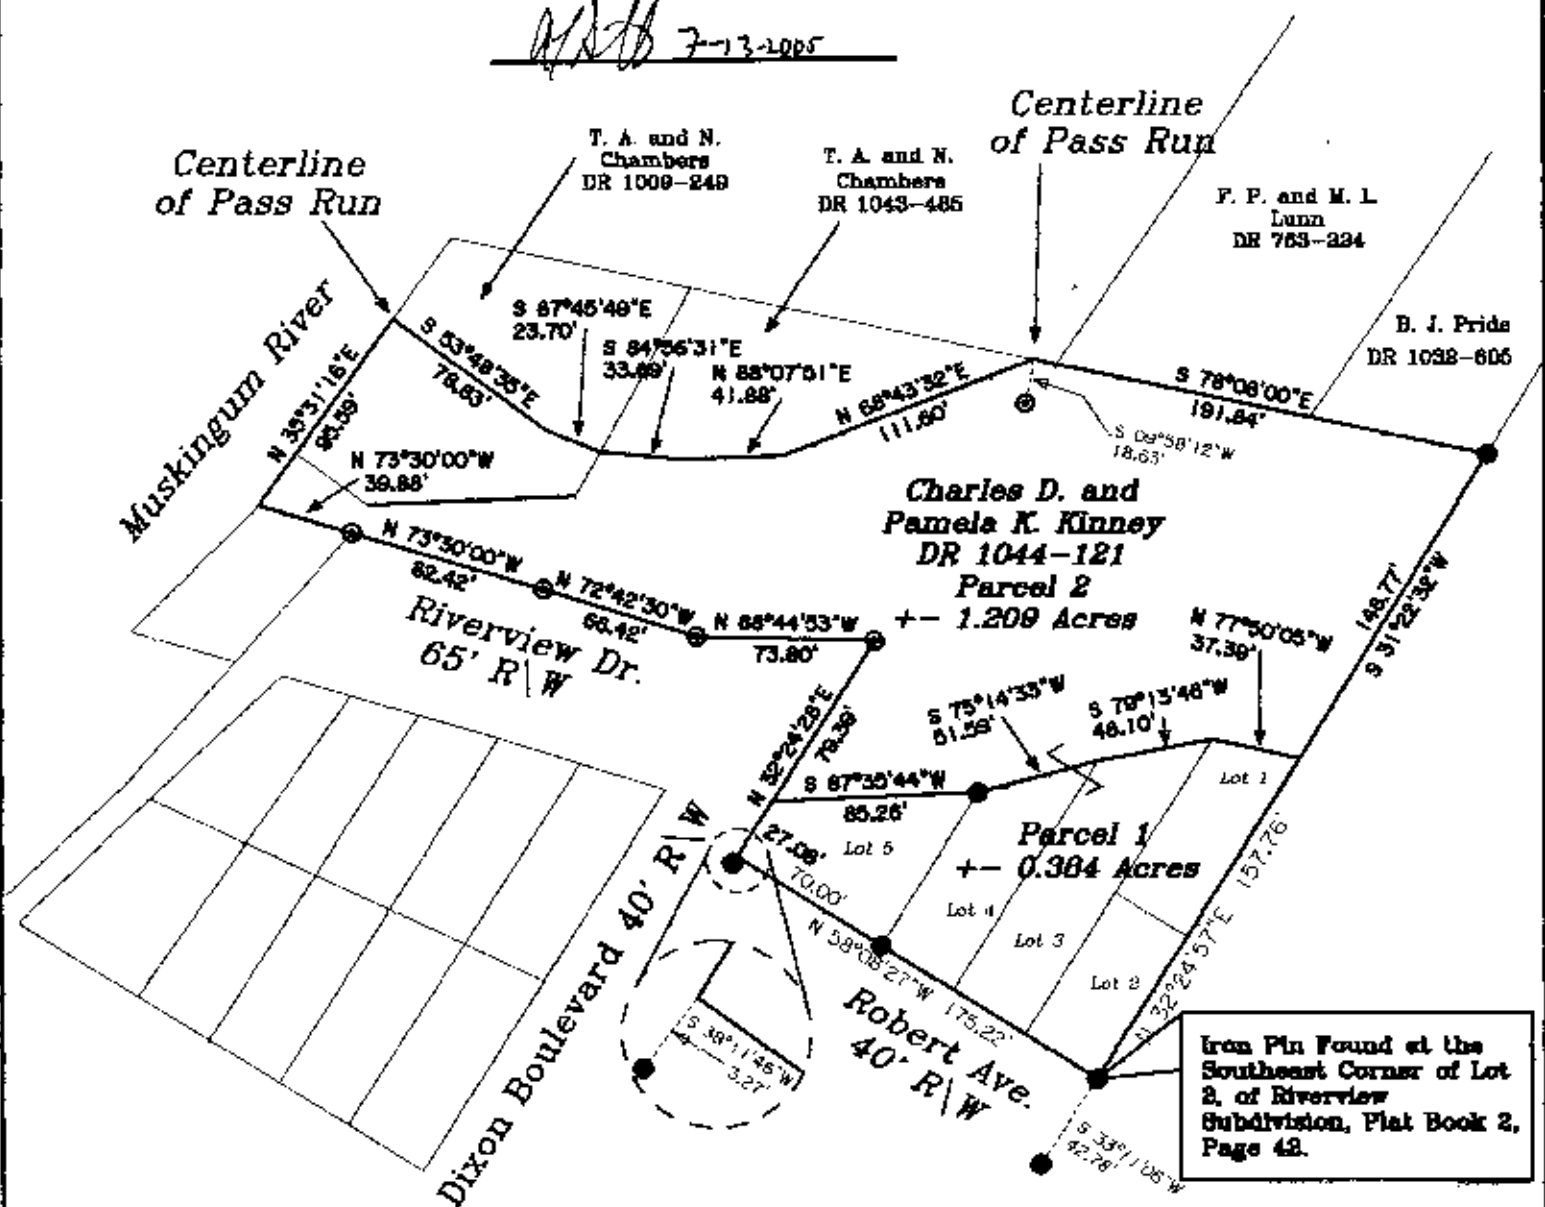

PARCEL NO.S

Parcel 1

All of: 70-70-21-01-02-000 ± 0.066 Acres
 All of: 70-70-21-01-03-000 ± 0.056 Acres
 All of: 70-70-21-01-04-000 ± 0.104 Acres
 All of: 70-70-21-01-05-000 ± 0.076 Acres
 All of: 70-70-21-01-06-000 ± 0.082 Acres

Parcel 2

All of: 70-70-20-11-21-001 ± 0.124 Acres
 All of: 70-70-21-01-01-000 ± 1.085 Acres



OFFICE COPY
NOT RECORDED
Jul 7-08-05
Jack D. Newcome Date
Reg. Surveyor No. 00000

Newcome Surveying Company
6515 Ballard Road
Nashport, Ohio
740-458-5798