

SITUATED IN:

State of Ohio, County of Muskingum, Township of Washington, and being part of Riverview Subdivision in Quarter Township 2 Township 1, Range 7, United States Military Lands.

BASIS OF BEARINGS

Bearings are based on the north line of Riverview Subdivision as being North 78 degrees 08 minutes 00 seconds West as depicted on said plat found in Plat Book 5, Page 42.


LEGEND

- △ Railroad Spike Set
- Iron Pin Found
- ⊞ Stone Found
- Axle Found
- Iron Pipe Found
- ▲ Railroad Spike Found
- Iron Pin Set, 5/8" rebar
- ⊞ Monument Found
- ⊙ 80 Common Nail Set

REFERENCES

Plat Book 5, Page 42
DR 869-248
DR 889-340
Previous Survey by
Loren Camp
Previous Survey by P.
Dinan

Note: The area surveyed was part of Riverview Drive where a bridge went across the river. The 1913 flood took out the bridge, and when the area was platted in 1926 as a subdivision, this area was shown as part of the Bathing Beach, the area north of the surveyed area was also part of the beach and was transferred to an adjoining landowner.

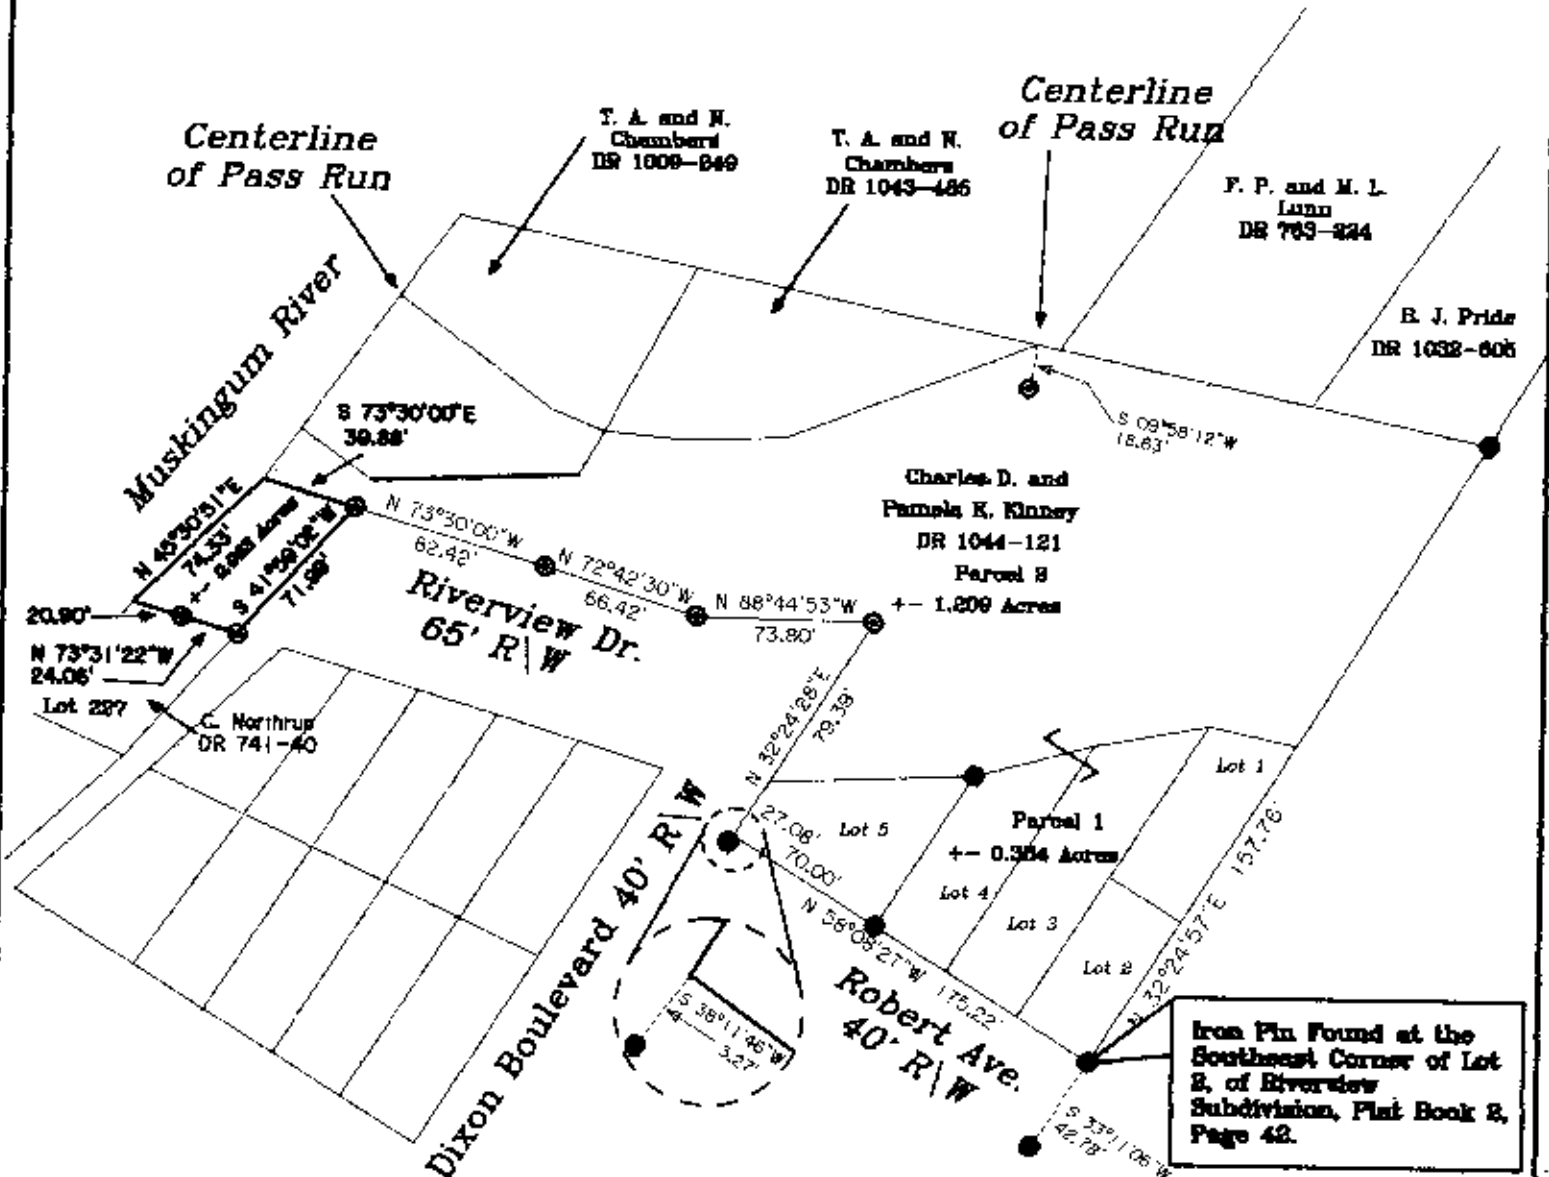

PARCEL NO.S

Note 70-21-01-07-000

APPROVED FOR CLOSURE

7-12-2005

OFFICE COPY
NOT RECORDED
7-08-05
Date
Jack D. Newcome
Reg. Surveyor No. 7321

EXEMPT FROM
PLANNING COMMISSION

7-12-2005



Newcome Surveying Company
8515 Ballard Road
Nashport, Ohio
740-452-5795