


SURVEY FOR RONALD C. BIRD AND CLARA D. BIRD
 BEING PART OF LOT 35 AND PART OF LOT 36 OF MINERAL ADDITIONS TO THE CITY OF ZANESVILLE LOCATED IN TOWNSHIP 1, RANGE 7, OF THE UNITED STATES MILITARY LANDS, WASHINGTON TOWNSHIP, MUSKINGUM COUNTY, STATE OF OHIO

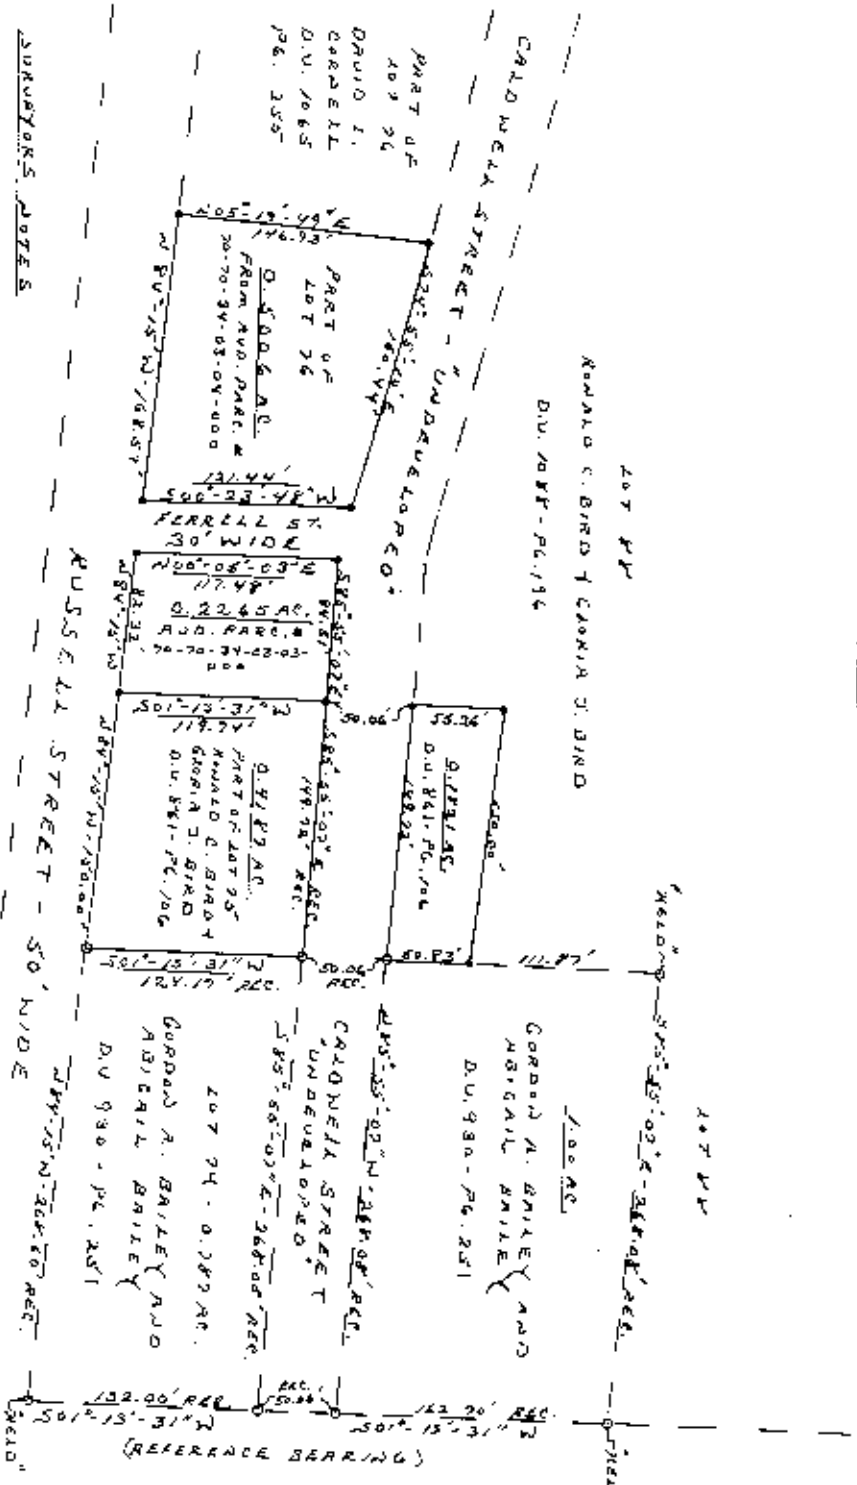

SURVEYOR'S NOTES
 CALCULATIONS INDICATE THAT THIS AREA OF MINERAL ADDITIONS IS NOT MATHEMATICALLY CORRECT AS SHOWN ON THE SUBDIVISION PLAN.
 PART EVIDENCE FROM LANDOWNERS REVEALS THAT NUMEROUS PINS HAVE BEEN SET BY LANDOWNERS AND MEASURERS THAT ARE ERRONEOUS.

DEPOSITION APPROVED FOR AND SIGNED BY *[Signature]*

5-22-2003

"BEARINGS ARE TO AND ASSUMED MERIDIAN AND ARE USED TO DENOTE ANGLES ONLY"

PERTINENT PLATS

MINERAL ADDITION SHOWN IN PLAT BOOK 2 - PAGE 22 IN THE MUSKINGUM CO. RECORDER'S OFFICE
 ONE NERE TRACT PART OF LOT 34 AND A 0.377 ACRE PARCEL PART OF LOT 35 OF MINERAL ADDITION, DONE BY W. J. BIEDENBACH and DECEMBER 3, 1980 SHOWN IN D.V. 844 - PG. 222
 A 0.1731 ACRE PARCEL PART OF LOT 34 AND A 0.4137 ACRE PARCEL PART OF LOT 35 OF MINERAL ADDITION DONE BY JERRY LEE DAMBARE and DECEMBER 15, 1981 SHOWN IN D.V. 844 - PG. 205

NOTES

- 0-3/4" CALUMBER PIPE WITH BIDDENBACH I.D. CAP FOUND
- 3/4" REBAR PIN SET WITH A PLASTIC I.D. CAP STAMPED AND OFFER - PLS. 0-3543



OFFICE COPY NOT RECORDABLE
 DATE: APRIL 29, 2003

Dawn J. Hordley, P.S.
 2272 E. Hiramville Rd.
 Hiram, Ohio 43926