


70-40-00-20




The bearings on this plat are based on State Plane Coordinate Grid derived from a Solar Observation (Local Hour Angle Method).

REFERENCES NOT SHOWN OR LISTED:  
A previous survey completed by CR Harkness RS #6885, on 8-16-90, of the 2.833 acre parcel.

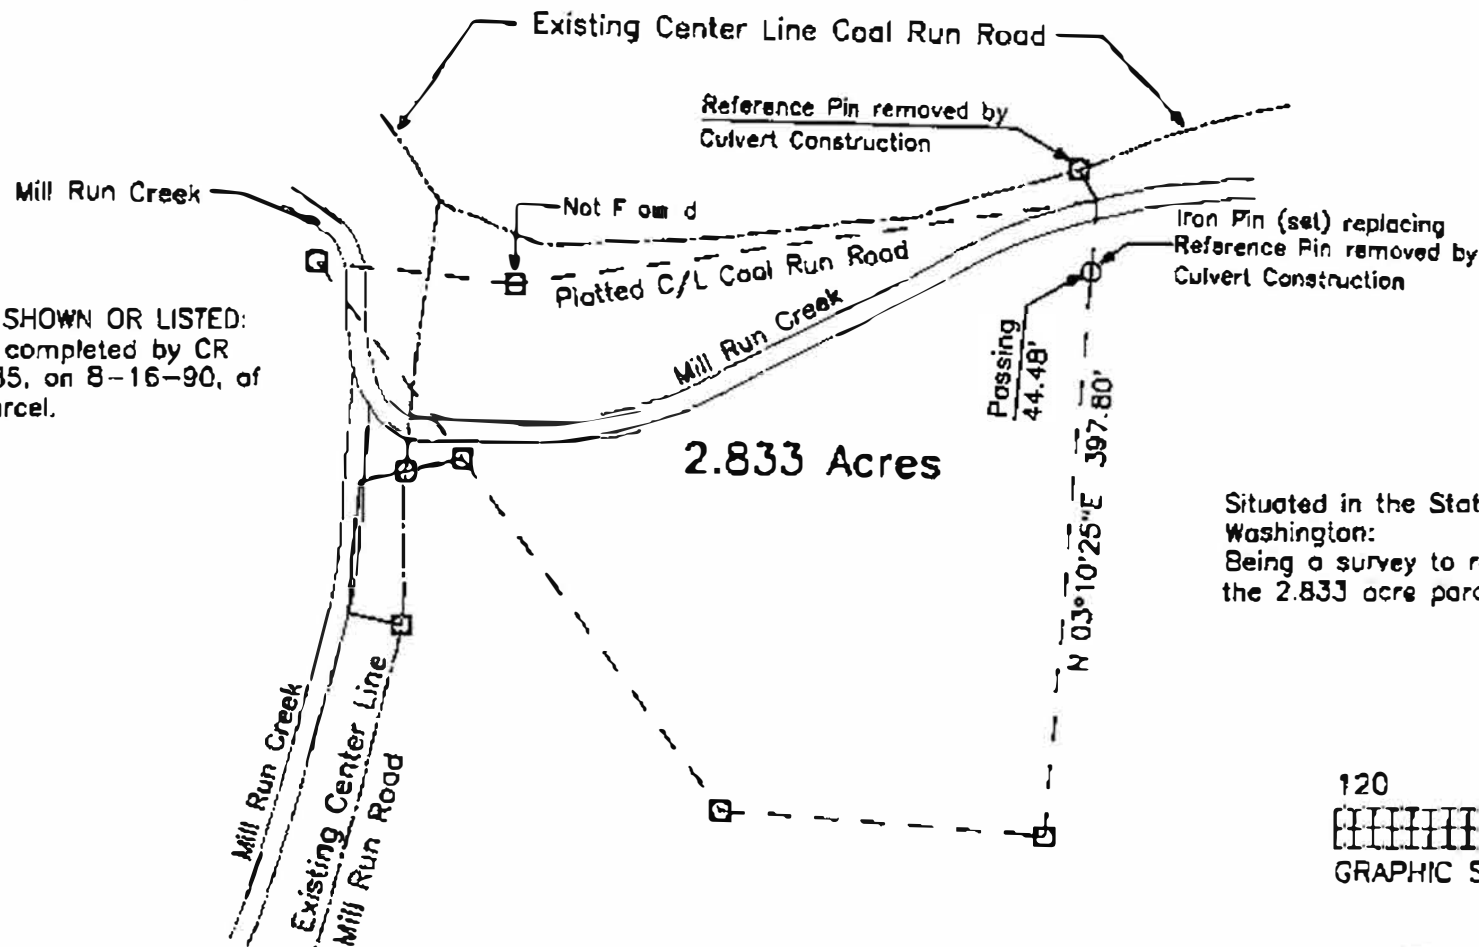

- LEGEND**
- ☐ STONE (FOUND) WITH X
  - ⊙ CONCRETE MONUMENT (FOUND)
  - ⊗ AXLE (FOUND)
  - IRON PIPE (FOUND)
  - IRON PIN (FOUND)
  - ⊙ RAILROAD SPIKE (FOUND)
  - ⊕ PW NAIL (FOUND)
  - △ POINT
  - ☐ IRON PIN (SET BY PREVIOUS SURVEY)
  - IRON PIN (SET) 3/8" REBAR WITH IDENTIFICATION CAP (C R HARKNESS R.S. 6685)

Situated in the State of Ohio, County of Muskingum, Township of Washington:  
Being a survey to replace a reference pin for the Northeast corner of the 2.833 acre parcel which was knocked out by culvert construction.

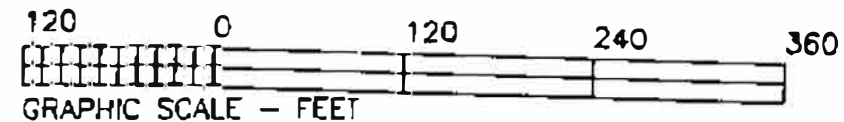

This plat was prepared by C. R. Harkness Surveying & Mapping Inc. in accordance with Chapter 4733-37 of the Administrative Code, from an actual survey and is intended to be used for the location of a replacement pin on the property shown and does not intend to show all or any easements of record or encroachments unless otherwise indicated.

**OFFICE COPY NOT RECORDABLE**

Charles R. Harkness RS #6885

SURVEY FOR:		
Washington TWP Trustees		
Coal Run Road		
Zanesville, Ohio 43701		
SECTION: City Twp #3	TOWNSHIP: #1	RANGE: #7
TWP: Washington	COUNTY: Muskingum	STATE OF OHIO
Survey Date: 3-24-94	Draw Date: 3-28-94 By: SBT	
C. R. HARKNESS SURVEYING & MAPPING INC.		
768 DRYDEN ROAD		
Zanesville, Ohio 43701 Phone (614) 454-6367		
Job Number:	Drawing Sheet No.	
#584	Plot #01	