
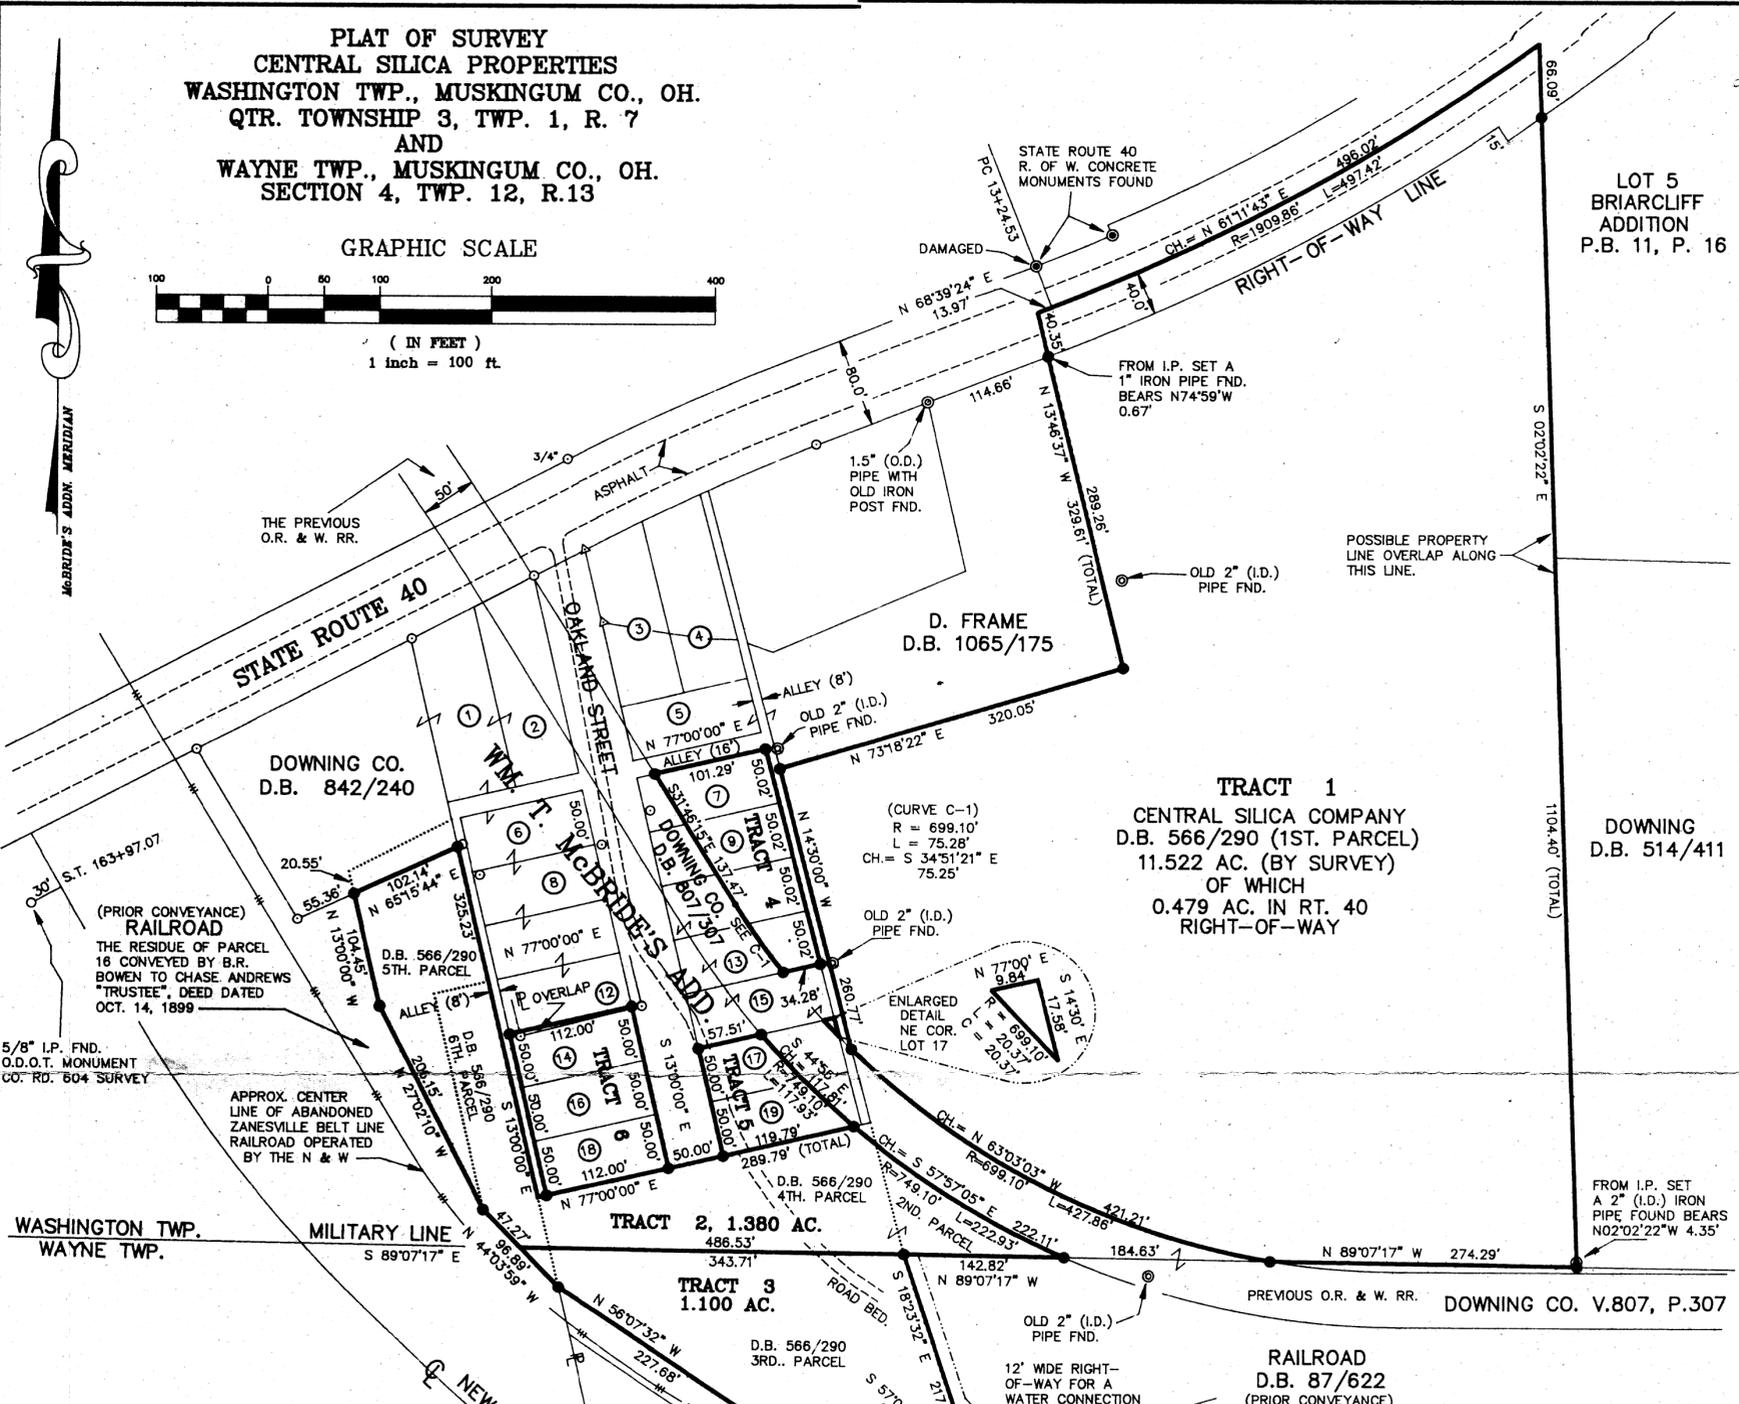


PLAT OF SURVEY
 CENTRAL SILICA PROPERTIES
 WASHINGTON TWP., MUSKINGUM CO., OH.
 QTR. TOWNSHIP 3, TWP. 1, R. 7
 AND
 WAYNE TWP., MUSKINGUM CO., OH.
 SECTION 4, TWP. 12, R.13

GRAPHIC SCALE

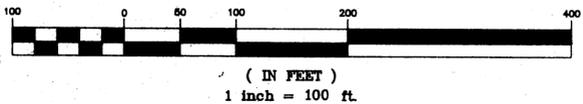

LOT 5
 BRIARCLIFF
 ADDITION
 P.B. 11, P. 16

DOWNING
 D.B. 514/411

TRACT 1
 CENTRAL SILICA COMPANY
 D.B. 566/290 (1ST. PARCEL)
 11.522 AC. (BY SURVEY)
 OF WHICH
 0.479 AC. IN RT. 40
 RIGHT-OF-WAY

TRACT 2, 1.380 AC.

TRACT 3
 1.100 AC.

PROPERTY BREAKDOWN
 CENTRAL SILICA CO., D.B. 566/290

SURVEY	DEED	TAX PARCEL	TOWNSHIP
1	1	70-55-01-07-000 (ALL)	WASHINGTON
2	2	70-55-02-12-000 (ALL)	"
2	4	70-55-02-12-000 (ALL)	"
2	5	70-55-02-23-000 (PART)	"
2	6	70-55-02-23-000 (PART)	"
3	6	70-55-02-23-000 (PART)	WAYNE
3	3	73-03-01-04-000 (ALL)	"
4	(PARCEL 7)	70-55-02-05-000 (ALL)	WASHINGTON
4	LOT 7 (PART)	70-55-02-05-001 (ALL)	"
4	LOT 9 (PART)	70-55-02-06-000 (ALL)	"
4	LOT 11 (PART)	70-55-02-06-000 (ALL)	"
4	LOT 13 (PART)	70-55-02-08-000 (ALL)	"
5	LOT 17 (PART)	70-55-02-10-000 (ALL)	"
5	LOT 19 (PART)	70-55-02-11-000 (ALL)	"
6	LOT 14 (ALL)	70-55-02-15-000 (ALL)	"
6	LOT 16 (ALL)	70-55-02-14-000 (ALL)	"
6	LOT 18 (ALL)	70-55-02-13-000 (ALL)	"

ACREAGE BREAKDOWN

SURVEY	ACRES/SQ. FT.
TRACT NO.	
1	11.522 ACRES
2	1.380 ACRES
3	1.100 ACRES
4	13,887 SQ. FT.
5	8,683 SQ. FT. & 87 SQ. FT.
6	16,800 SQ. FT.

REFERENCE DOCUMENTS
 (OTHER THAN THOSE SHOWN)

D.B. 38/379	D.B. 41/567	D.B. 48/418
83/334	88/196	88/206
88/242	88/247	89/326
89/333	119/509	120/15
120/368	425/380	

- DINAN, LINN & PATTON SURVEY MAPS
- TAX MAPS 70-55 & 73-03
- STATE ROUTE 40 R/W MAP ICH NO.1 SEC S, SHEET 1 OF 4
- CO. ROAD 604 R/W MAP MUS.-146-17.25, SHEET 5 OF 6
- OHIO RIVER & WESTERN RAILROAD MAPS (B.Z. & C. RR)
- W. & L.E. RAILROAD MAPS (Z.B.L. RR)

- LEGEND
- = 1/2" REBAR IRON PINS SET WITH CAPS STAMPED "KYER 6948"
 - = SOLID 5/8" IRON PINS FOUND (UNLESS NOTED OTHERWISE)
 - △ = TRACK SPIKES FOUND
 - ⊙ = IRON PIPES FOUND
 - ⊗ = CONC. R/W MONUMENTS FOUND

NOTE:
 RAILROAD PROPERTIES SHOWN HEREON AS PRIOR CONVEYANCES ARE FOR REFERENCE PURPOSES ONLY. THE CURRENT OWNERS WERE NOT ESTABLISHED BY THIS SURVEY.

NO ATTEMPT HAS BEEN MADE AS A PART OF THIS SURVEY TO ESTABLISH ANY ABOVE OR BELOW GROUND UTILITIES OR PUBLIC SERVICE FACILITIES. THIS PROPERTY IS ALSO SUBJECT TO, OR BENEFITS FROM, ALL EASEMENTS, RIGHT-OF-WAYS, RESTRICTIONS AND AGREEMENTS OF RECORD.



OFFICE COPY
 NOT RECORDABLE
 DON S. KYER, No. 6948
 SURVEYED DURING AUG. & SEPT. 1995

KYER
 SURVEYING & MAPPING
 NO. 5, SCOTT COMPLEX
 48060 NATIONAL ROAD
 ST. CLAIRSVILLE, OH. 43950
 (614) 695-6100

NOTE:
 TRACT 2 CONTAINS 28,096 SQ. FT. OF TAX PARCEL 70-55-02-23
 AND TRACT 3 CONTAINS THE REMAINING 463 SQ. FT.