
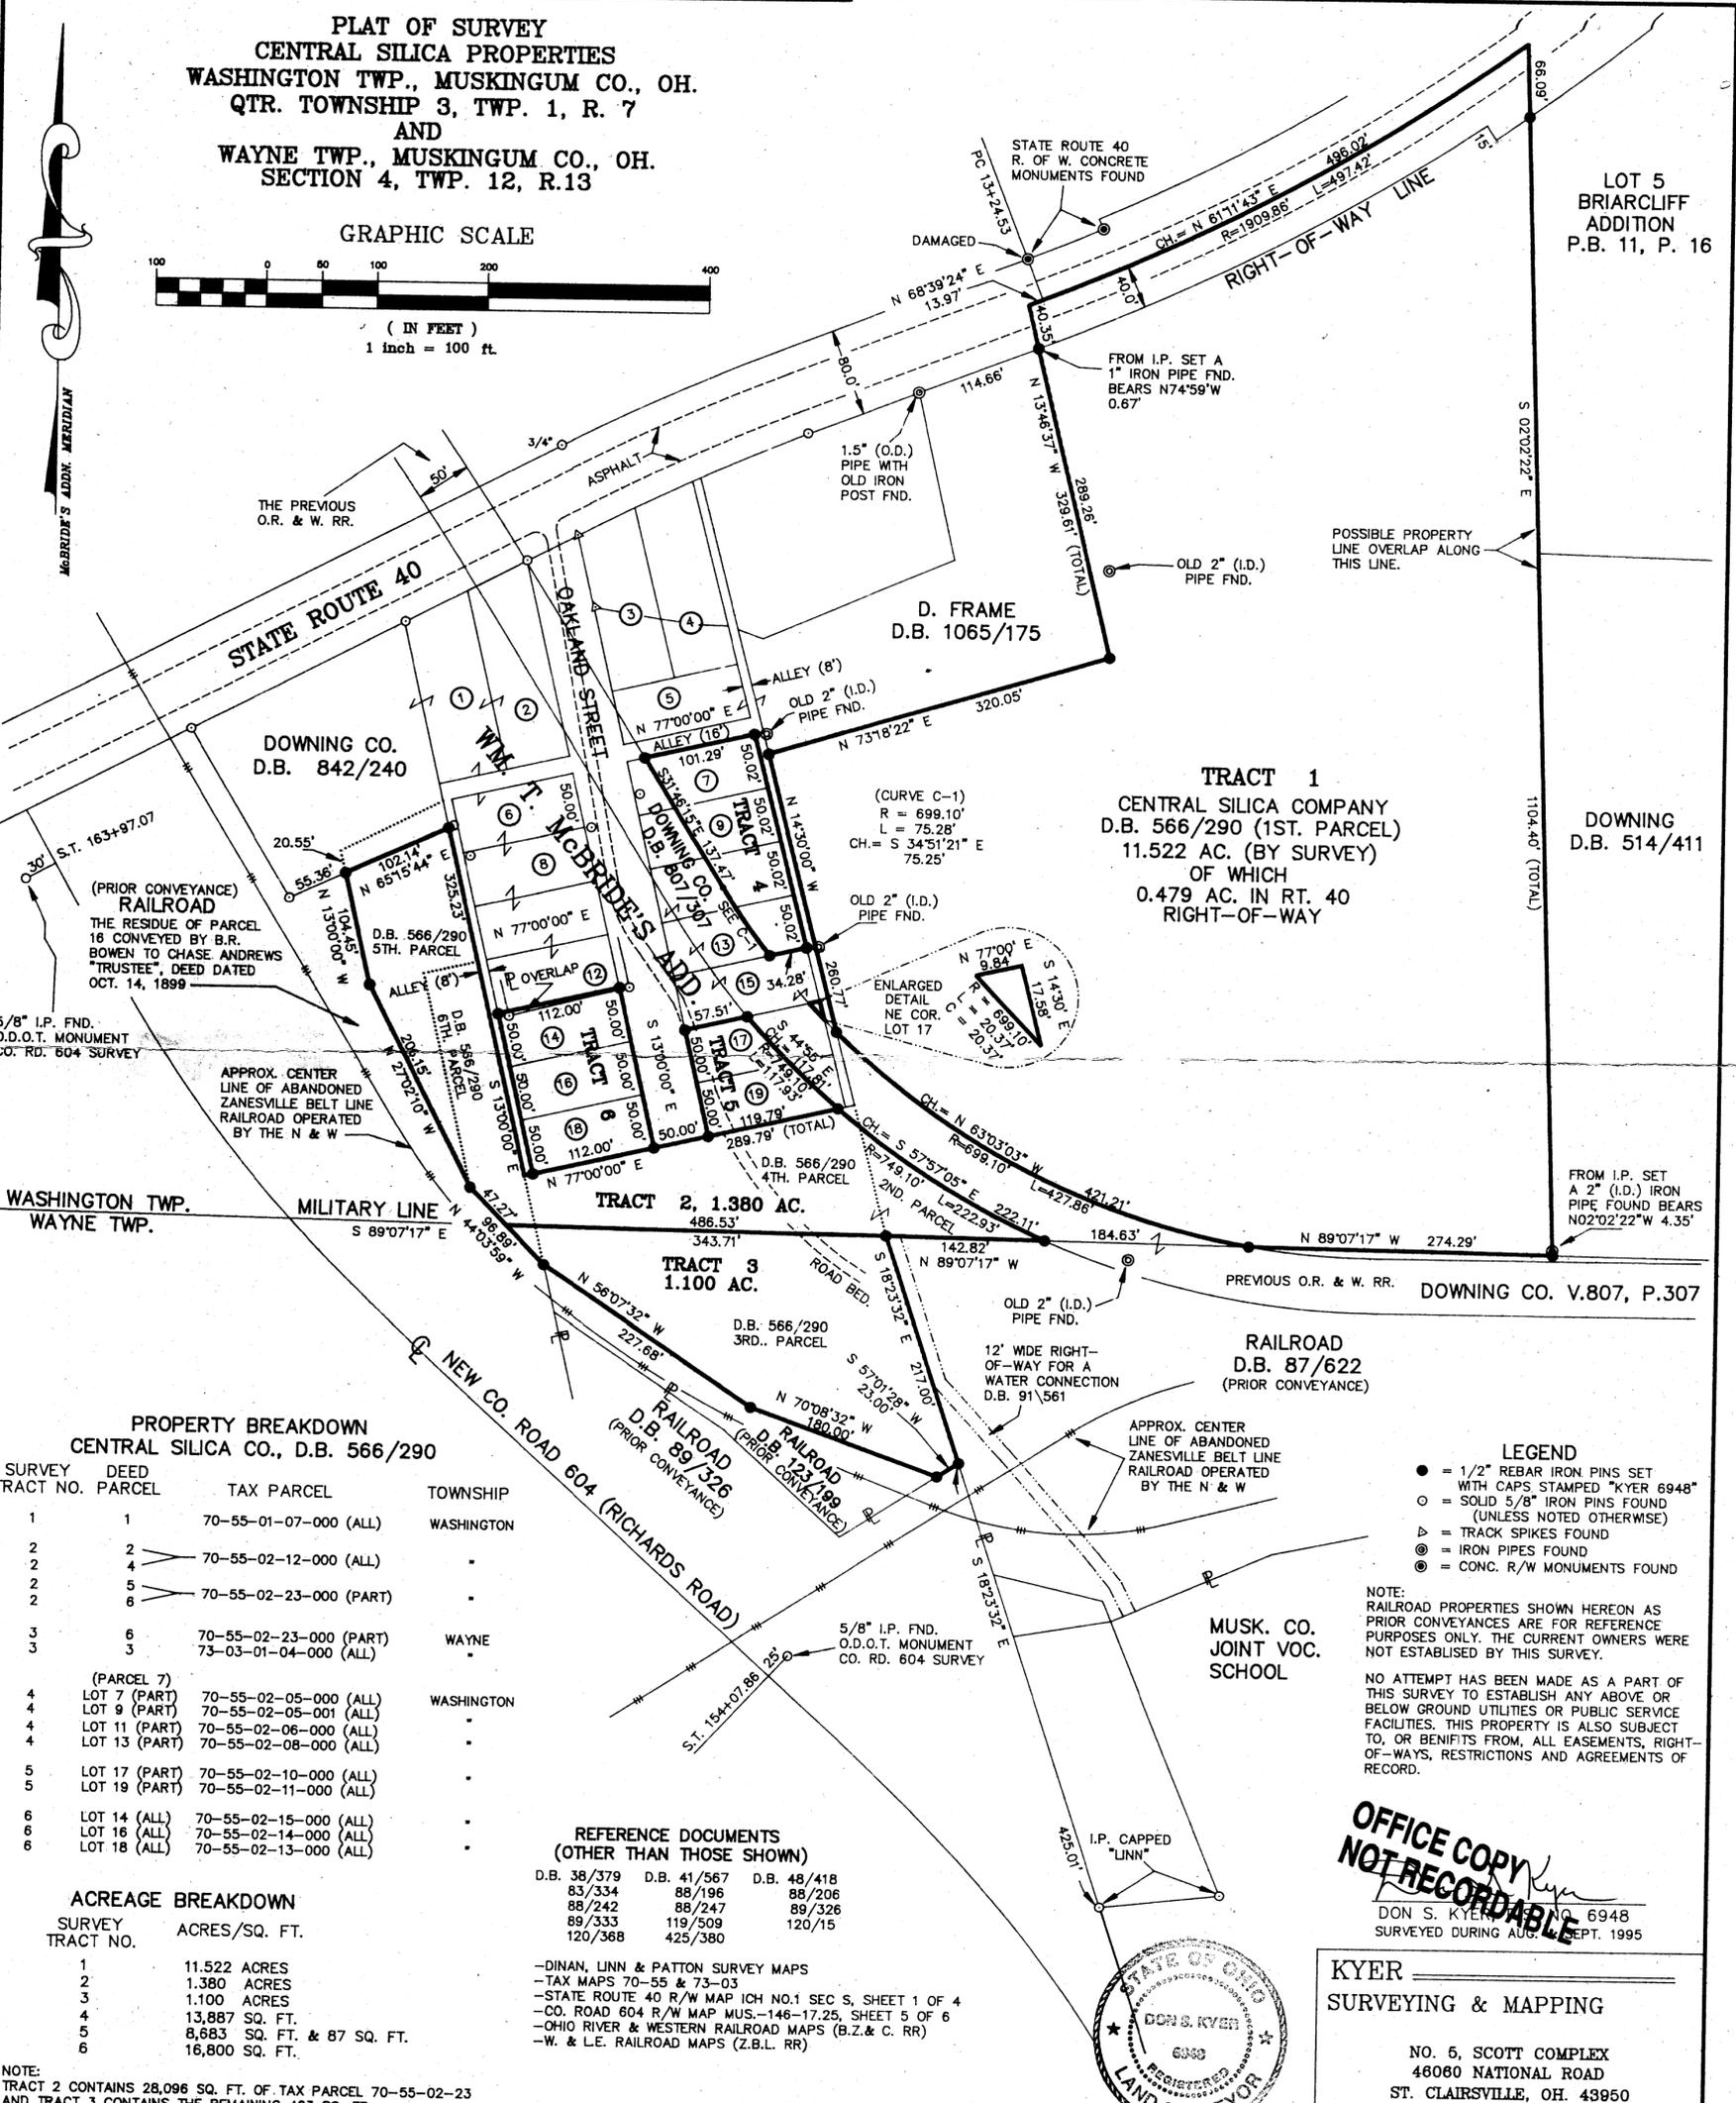


PLAT OF SURVEY  
 CENTRAL SILICA PROPERTIES  
 WASHINGTON TWP., MUSKINGUM CO., OH.  
 QTR. TOWNSHIP 3, TWP. 1, R. 7  
 AND  
 WAYNE TWP., MUSKINGUM CO., OH.  
 SECTION 4, TWP. 12, R.13

GRAPHIC SCALE

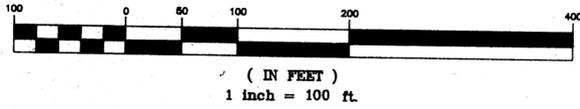

LOT 5  
 BRIARCLIFF  
 ADDITION  
 P.B. 11, P. 16

DOWNING  
 D.B. 514/411

TRACT 1  
 CENTRAL SILICA COMPANY  
 D.B. 566/290 (1ST. PARCEL)  
 11.522 AC. (BY SURVEY)  
 OF WHICH  
 0.479 AC. IN RT. 40  
 RIGHT-OF-WAY

TRACT 2, 1.380 AC.  
 D.B. 566/290  
 4TH. PARCEL

TRACT 3  
 1.100 AC.  
 D.B. 566/290  
 3RD. PARCEL

PROPERTY BREAKDOWN  
 CENTRAL SILICA CO., D.B. 566/290

SURVEY TRACT NO.	DEED PARCEL	TAX PARCEL	TOWNSHIP
1	1	70-55-01-07-000 (ALL)	WASHINGTON
2	2	70-55-02-12-000 (ALL)	
2	4	70-55-02-12-000 (ALL)	
2	5	70-55-02-23-000 (PART)	
2	6	70-55-02-23-000 (PART)	
3	6	70-55-02-23-000 (PART)	WAYNE
3	3	73-03-01-04-000 (ALL)	
(PARCEL 7)			
4	LOT 7 (PART)	70-55-02-05-000 (ALL)	WASHINGTON
4	LOT 9 (PART)	70-55-02-05-001 (ALL)	
4	LOT 11 (PART)	70-55-02-06-000 (ALL)	
4	LOT 13 (PART)	70-55-02-08-000 (ALL)	
5	LOT 17 (PART)	70-55-02-10-000 (ALL)	
5	LOT 19 (PART)	70-55-02-11-000 (ALL)	
6	LOT 14 (ALL)	70-55-02-15-000 (ALL)	
6	LOT 16 (ALL)	70-55-02-14-000 (ALL)	
6	LOT 18 (ALL)	70-55-02-13-000 (ALL)	

REFERENCE DOCUMENTS  
 (OTHER THAN THOSE SHOWN)

D.B.	D.B.	D.B.
38/379	41/567	48/418
83/334	88/196	88/206
88/242	88/247	89/326
89/333	119/509	120/15
120/368	425/380	

ACREAGE BREAKDOWN

SURVEY TRACT NO.	ACRES/SQ. FT.
1	11.522 ACRES
2	1.380 ACRES
3	1.100 ACRES
4	13,887 SQ. FT.
5	8,683 SQ. FT. & 87 SQ. FT.
6	16,800 SQ. FT.

NOTE:  
 TRACT 2 CONTAINS 28,096 SQ. FT. OF TAX PARCEL 70-55-02-23  
 AND TRACT 3 CONTAINS THE REMAINING 463 SQ. FT.

- LEGEND
- = 1/2" REBAR IRON PINS SET WITH CAPS STAMPED "KYER 6948"
  - = SOLID 5/8" IRON PINS FOUND (UNLESS NOTED OTHERWISE)
  - ▲ = TRACK SPIKES FOUND
  - ⊙ = IRON PIPES FOUND
  - ⊗ = CONC. R/W MONUMENTS FOUND

NOTE:  
 RAILROAD PROPERTIES SHOWN HEREON AS PRIOR CONVEYANCES ARE FOR REFERENCE PURPOSES ONLY. THE CURRENT OWNERS WERE NOT ESTABLISHED BY THIS SURVEY.

NO ATTEMPT HAS BEEN MADE AS A PART OF THIS SURVEY TO ESTABLISH ANY ABOVE OR BELOW GROUND UTILITIES OR PUBLIC SERVICE FACILITIES. THIS PROPERTY IS ALSO SUBJECT TO, OR BENEFITS FROM, ALL EASEMENTS, RIGHT-OF-WAYS, RESTRICTIONS AND AGREEMENTS OF RECORD.

OFFICE COPY  
 NOT RECORDABLE

KYER  
 SURVEYING & MAPPING

NO. 5, SCOTT COMPLEX  
 48080 NATIONAL ROAD  
 ST. CLAIRSVILLE, OH. 43950  
 (614) 895-6100

