

SURVEY FOR KENNETH BARLEY


AUDITORS PARCEL NUMBER

71-70-58-11-01-000 (PART)-0.244 ± ACRES

71-70-58-11-01-002 (PART)-0.896 ± ACRES

BEING A PART OF THE 80.62 ACRES CONVEYED TO GREENLAWN ESTATES, LLC (DEED VOLUME 2047, PAGE 372-385), SITUATED IN QUARTER TOWNSHIP 3, TOWNSHIP 1, RANGE 7, OF THE UNITED STATES MILITARY LANDS, WASHINGTON TOWNSHIP, MUSKINGUM COUNTY, OHIO.

BEARINGS ARE BASED ON THE PREVIOUS SURVEY OF 0.035 ACRES IN LOT 1 OF BRIARCLIFF SUBDIVISION, DATED OCTOBER 26, 1996 BY C. R. HARKNESS (PS#6885).

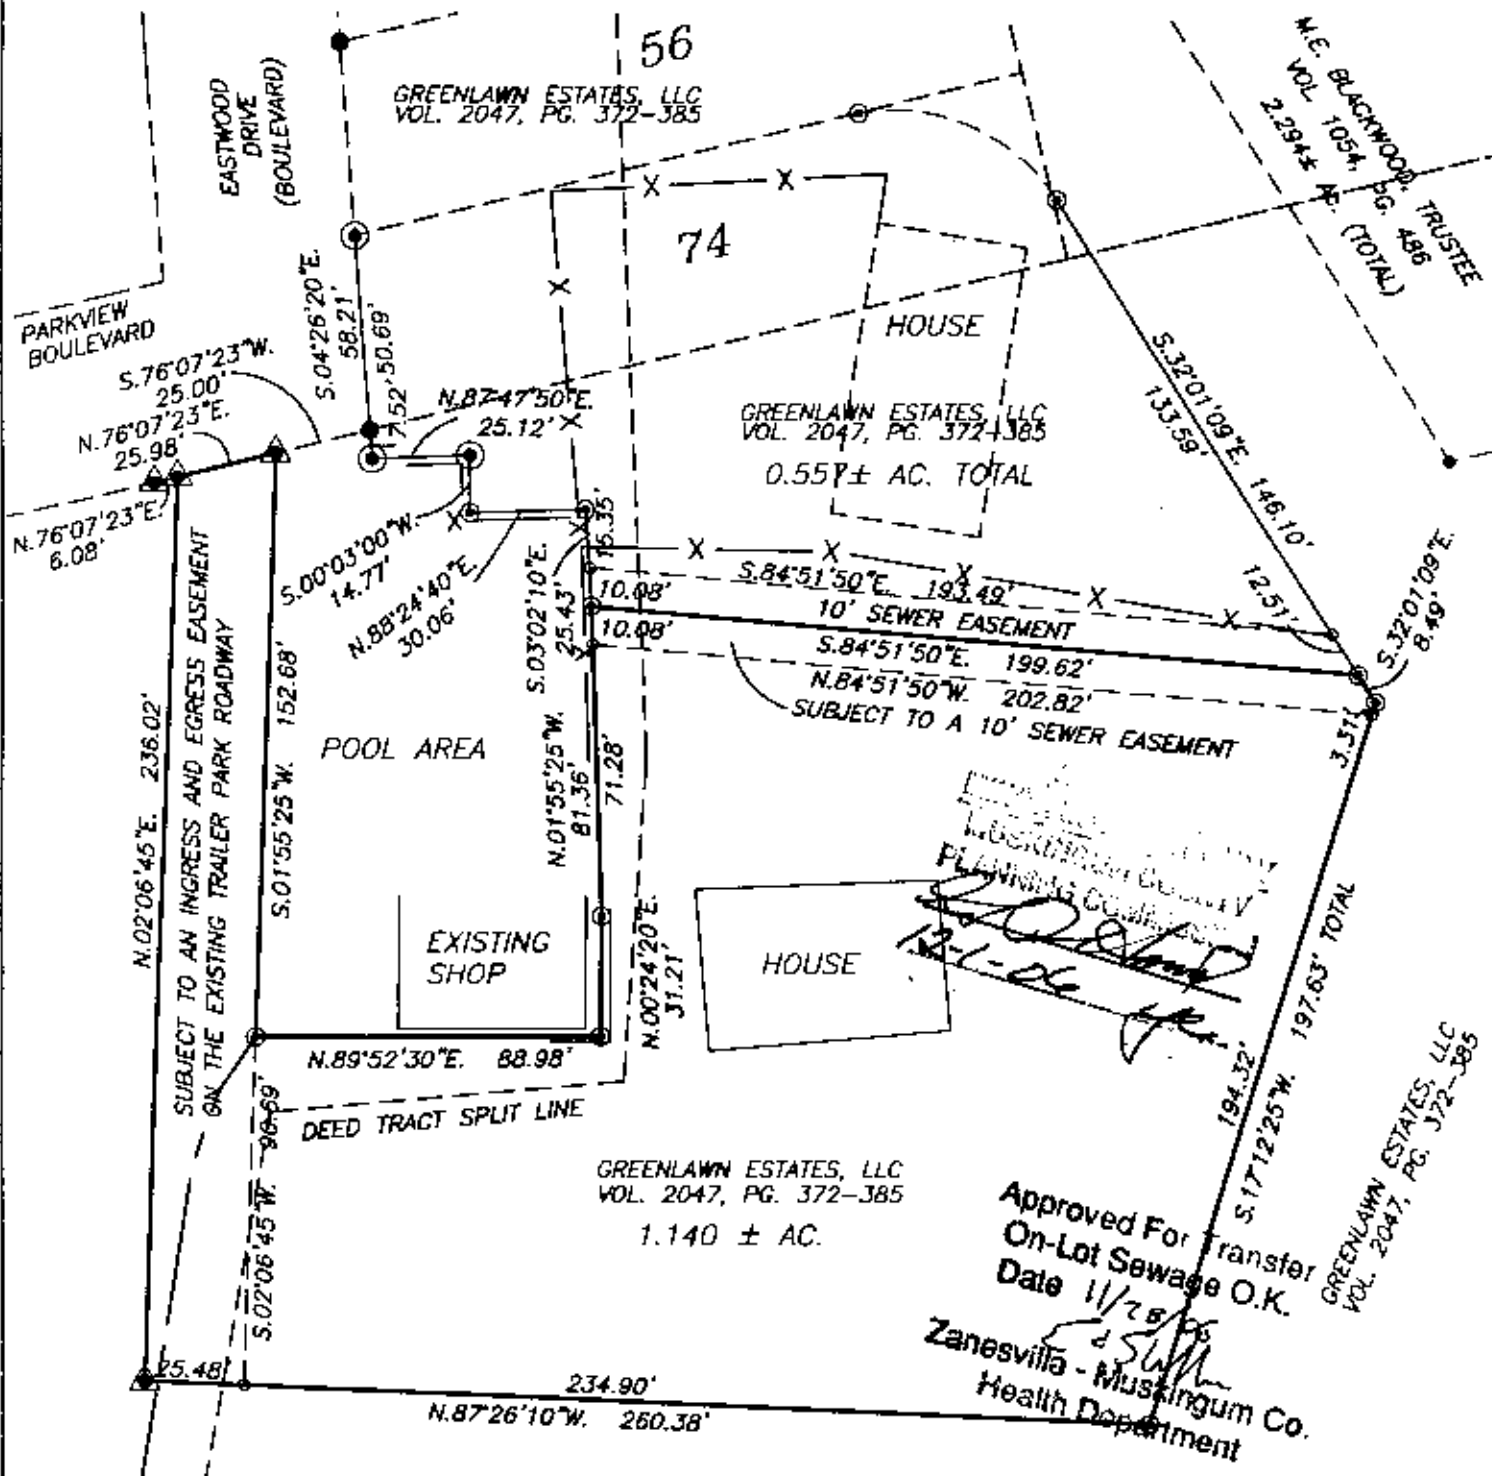


RESEARCH

VOL. 451, PG. 171
VOL. 518, PG. 193
VOL. 1054, PG. 486
VOL. 1088, PG. 267
P.B. 3, PG. 74
P.B. 10, PG. 43
U.S.G.S. (ZANESVILLE EAST QUAD)
MUSKINGUM CO. TAX MAP

LEGEND

- EXISTING IRON PIN
- ⊙ IRON PIN SET (5/8" REBAR W/CAP)
- UNMARKED POINTS
- ▲ EXISTING MAG NAIL

SCALE 1"=50'

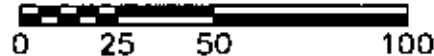

I HEREBY CERTIFY TO THE BEST OF MY KNOWLEDGE AND BELIEF THE ABOVE PLAT AND SURVEY TO BE CORRECT AS PREPARED BY ME, FROM AN ACCURATE FIELD SURVEY, ON THIS 15th DAY OF SEPTEMBER, 2006.

APPROVED FOR CLOSURE

MICHAEL D. NICHOLS
REGISTERED SURVEYOR

THIS PROPERTY IS SUBJECT TO ALL EASEMENTS, RIGHT OF WAYS, OR RESTRICTIONS, WHETHER RECORDED OR IMPLIED. THIS PLAT IS INTENDED FOR THE LEGAL TRANSFER OF THE PROPERTY SHOWN AND DOES NOT INTEND TO SHOW ANY OR ALL OF THE EASEMENTS, RIGHT OF WAYS, RESTRICTIONS OR ENCROACHMENTS UNLESS OTHERWISE INDICATED.

BIEDENBACH SURVEYING, INC.

3010 EAST PINE, ZANESVILLE, OHIO 43701

phone: 740-453-4450, fax: 740-450-1000, email: biedenbach@bse.net

DRAWN BY: MDN

DATE: 09-15-06

SCALE: 1"=50'

CHECKED BY: MDN

JOB NO: 5230

DRAWING NO: C:\JOB\FOLDERS\4811