


Phone 453-8448

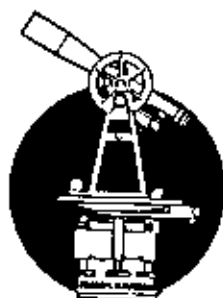

L. Peter Dinan & Associates

27 South Sixth Street

P. O. Box 55, Zanesville, Ohio 43701

SURVEYING & MAPPING

85 degrees 00 minutes 17 seconds west 1141.80 feet to a stone found and the true place of beginning of the premises herein intended to be described; thence south 5 degrees 04 minutes 08 seconds west 1389.11 feet to an iron pin; thence north 84 degrees 53 minutes 49 seconds west 774.91 feet to an iron pin; thence north 4 degrees 39 minutes 04 seconds east 495.78 feet to an iron pin; thence north 85 degrees 09 minutes 14 seconds west 925.46 feet to an iron pin; thence north 4 degrees 21 minutes 36 seconds east 894.35 feet to an iron pin; thence south 85 degrees 00 minutes 17 seconds east 1715.04 feet to the true place of beginning, containing forty-three and eighty-eight hundredths (43.88) acres more or less.


This description written from a survey made by L. Peter Dinan, Registered Surveyor #5451, November 28, 1987.

DESCRIPTION APPROVED
FOR AUDITOR'S TRANSFER

BY

J. L. Hambl
11-30-87

OFFICE COPY
NOT RECORDABLE

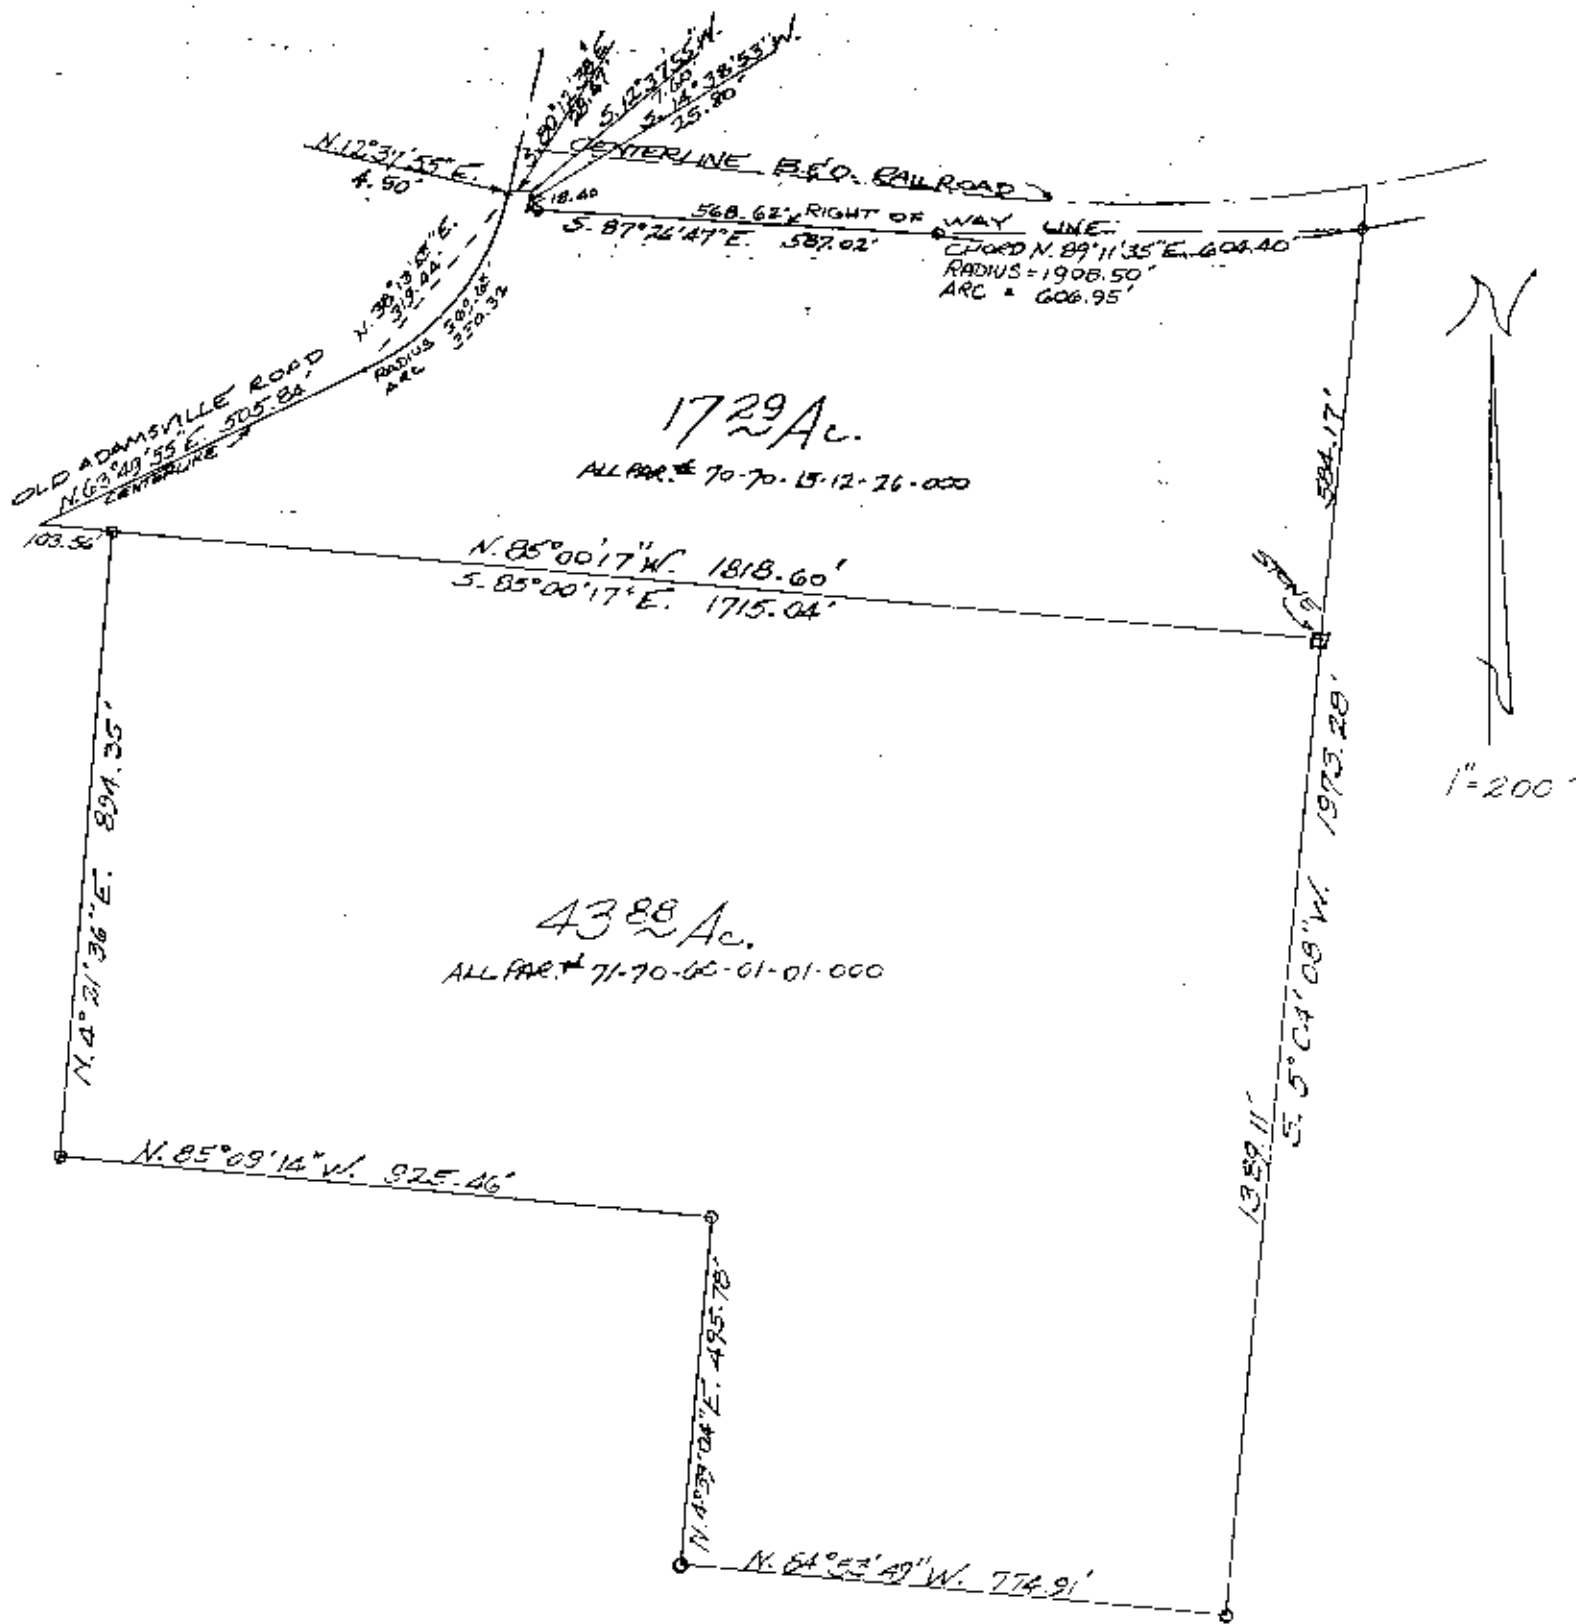

OFFICE COPY
NOT RECORDABLE

PART OF FRACTIONAL SEC. 12
AND A PART OF QTR. TWP. 4, TWP. 1, RA. 7
WASHINGTON TOWNSHIP, MUSKINGUM CO.
STATE OF OHIO

Nov. 27, 1987

DESCRIPTION APPROVED
FOR AUDITOR'S TRANSFER

BY J. J. Nambé
11-30-87