

SURVEYING & MAPPING

L. Peter Dinan & Associates

27 South Sixth Street

P.O. Box 55, Zanesville, Ohio 43702-0055

0.90 Acres
David King
Part of Parcel #71-70-60-02-16-000

Situated in the State of Ohio, County of Muskingum, Township of Washington.

Being a part of Quarter Township 4, Township 1, Range 7 bounded and described as follows:

Commencing at a stone found at the Southwest Corner of the Northwest Quarter of the Northwest Quarter of Quarter Township 4, Township 1, Range 7; thence south 89 degrees 22 minutes 34 seconds east 1942.43 feet to a railroad spike in the center of Adamsville Road (State Route #93); thence along the center of said centerline north 14 degrees 59 minutes 44 seconds east 159.11 feet to a point; thence continuing along said centerline north 11 degrees 33 minutes 32 seconds east 453.99 feet to the true place of beginning of the premises herein intended to be described; thence north 73 degrees 08 minutes 45 seconds west 218.72 feet to an iron pin; thence north 15 degrees 40 minutes 38 seconds west 156.12 feet to an iron pin; thence south 80 degrees 51 minutes 13 seconds east 289.49 feet to a point in the center of Adamsville Road; thence along said centerline south 11 degrees 33 minutes 32 seconds west 171.18 feet to the true place of beginning, containing ninety hundredths (0.90) of an acre more or less.

Subject to the easements of Adamsville Road.

This description written from a survey made by L. Peter Dinan, Registered Surveyor #5451, August 9, 1997.


**OFFICE COPY
NOT RECORDABLE**

DESCRIPTION APPROVED
FOR AUDITORS TRANSFER

BY K. Buckley
8-13-97



L. PETER DINAN & ASSOCIATES
 27 SOUTH SIXTH STREET
 ZANESVILLE, OHIO

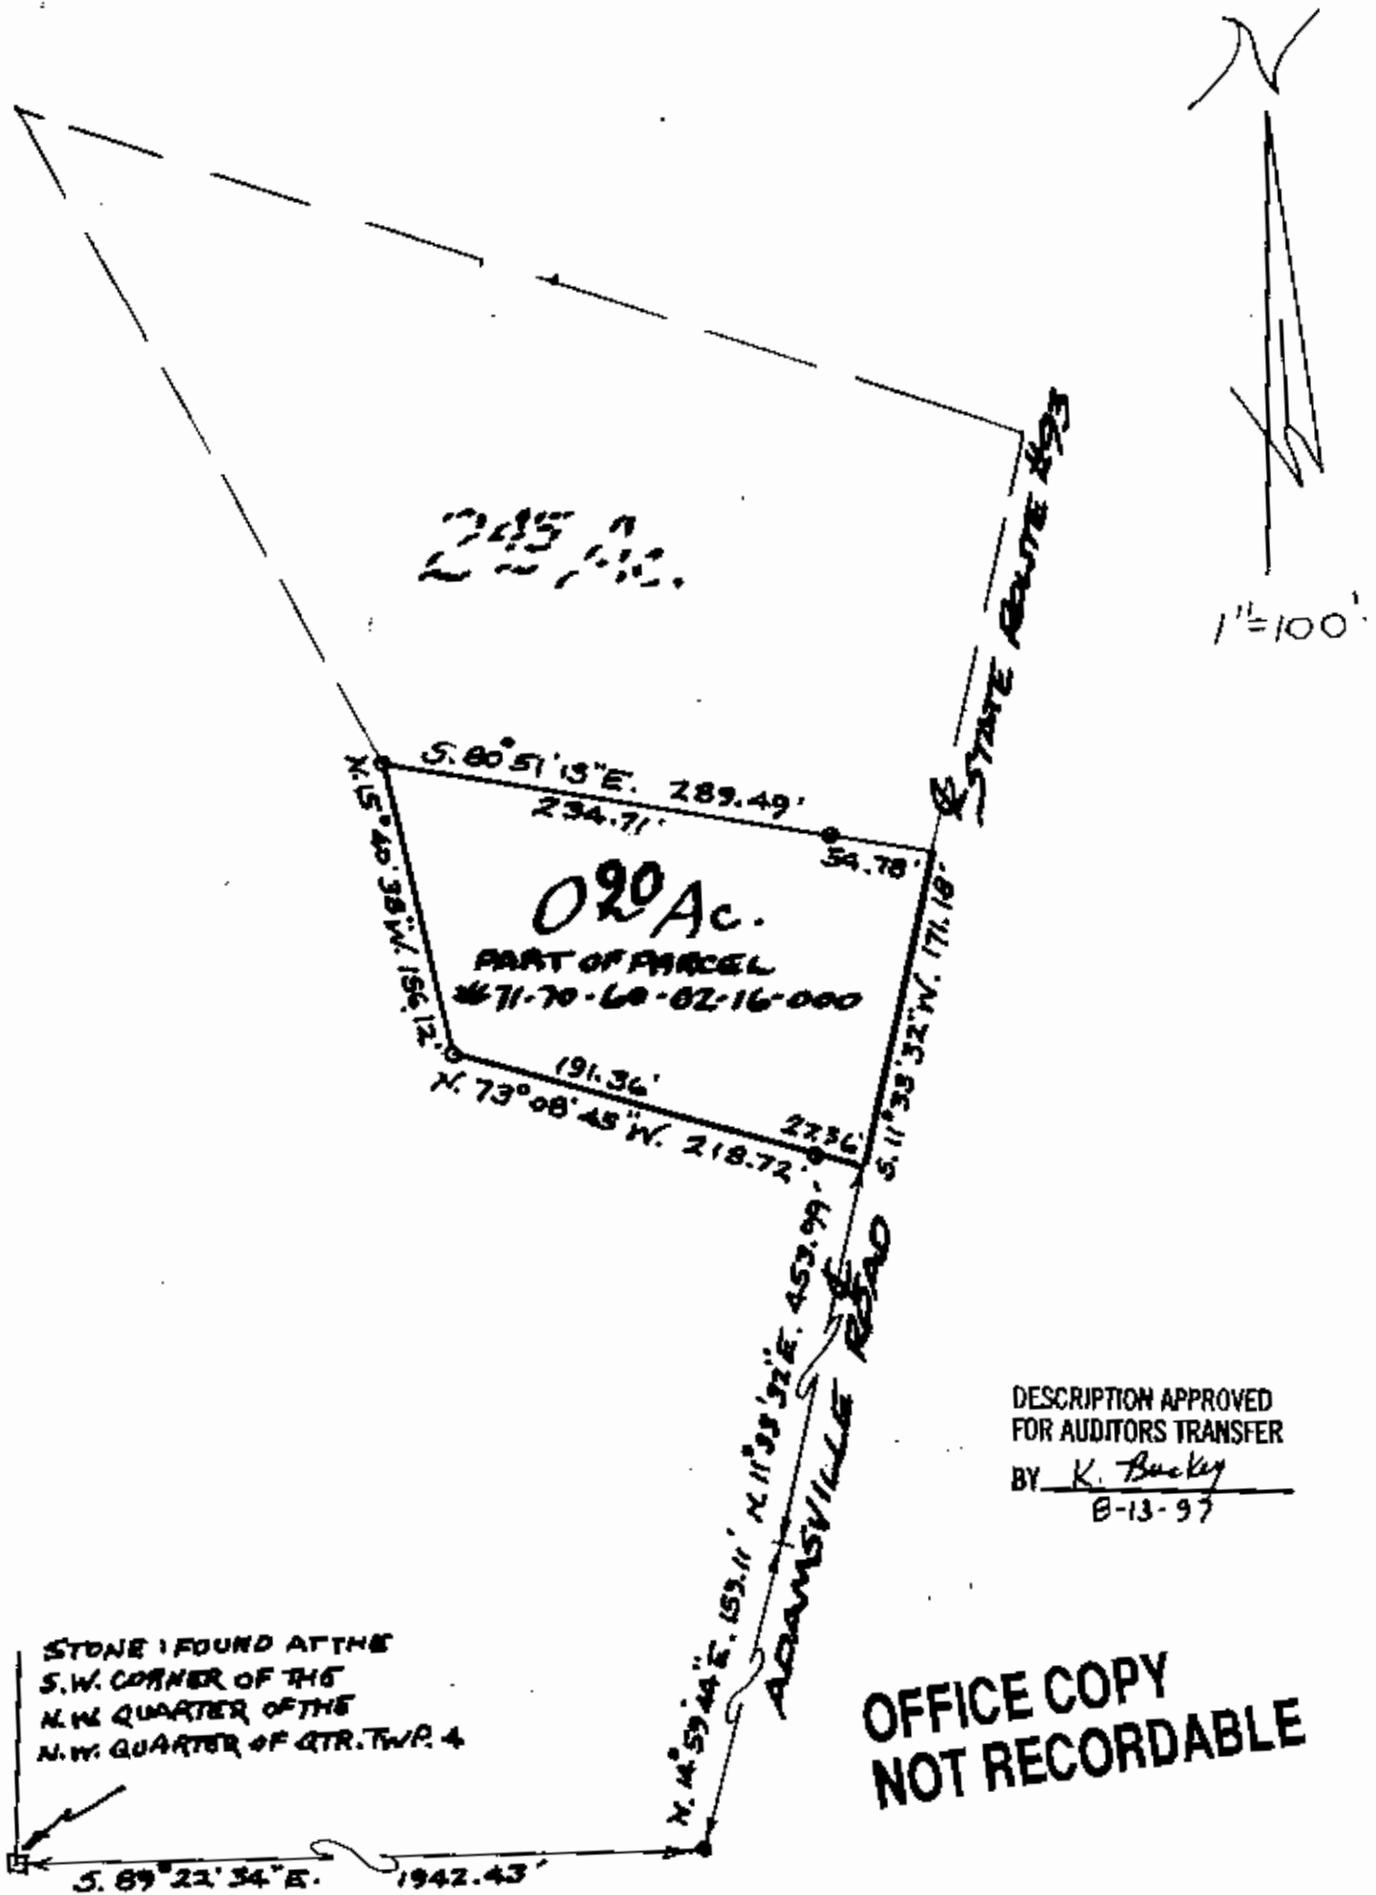

PART OF
 QUARTER TOWNSHIP 4, TWP. 1, RA. 7
 WASHINGTON TOWNSHIP
 MUSKINGUM COUNTY, OHIO
 AUG. 8, 1997