


SURVEY FOR RICHARD OMEN

AUDITORS PARCEL NUMBER
70-70-70-01-05-000 (PART)

BEING A PART OF THE 4th QUARTER OF TOWNSHIP 1, RANGE 7, OF THE UNITED STATES
MILITARY LANDS, WASHINGTON TOWNSHIP, MUSKINGUM COUNTY, OHIO.


THE BEARINGS ARE BASED ON THE PLAT BEARINGS OF SHADY HEIGHTS SUBDIVISION (PLAT
BOOK 10, PAGE 63).

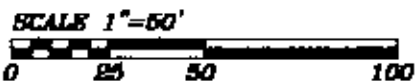

RESEARCH:
VOL. 484, PG. 578
VOL. 587, PG. 287
VOL. 583, PG. 78
PB. 10, PG. 63
COMMON PLEAS BOOK 51, PG. 290
MUSKINGUM COUNTY TAX MAP

LEGEND

- EXISTING IRON PIN
- ⊙ IRON PIN SET
(5/8" REBAR W/CAP)
- ANGLE POINTS
- ⊞ QUARTER CORNER

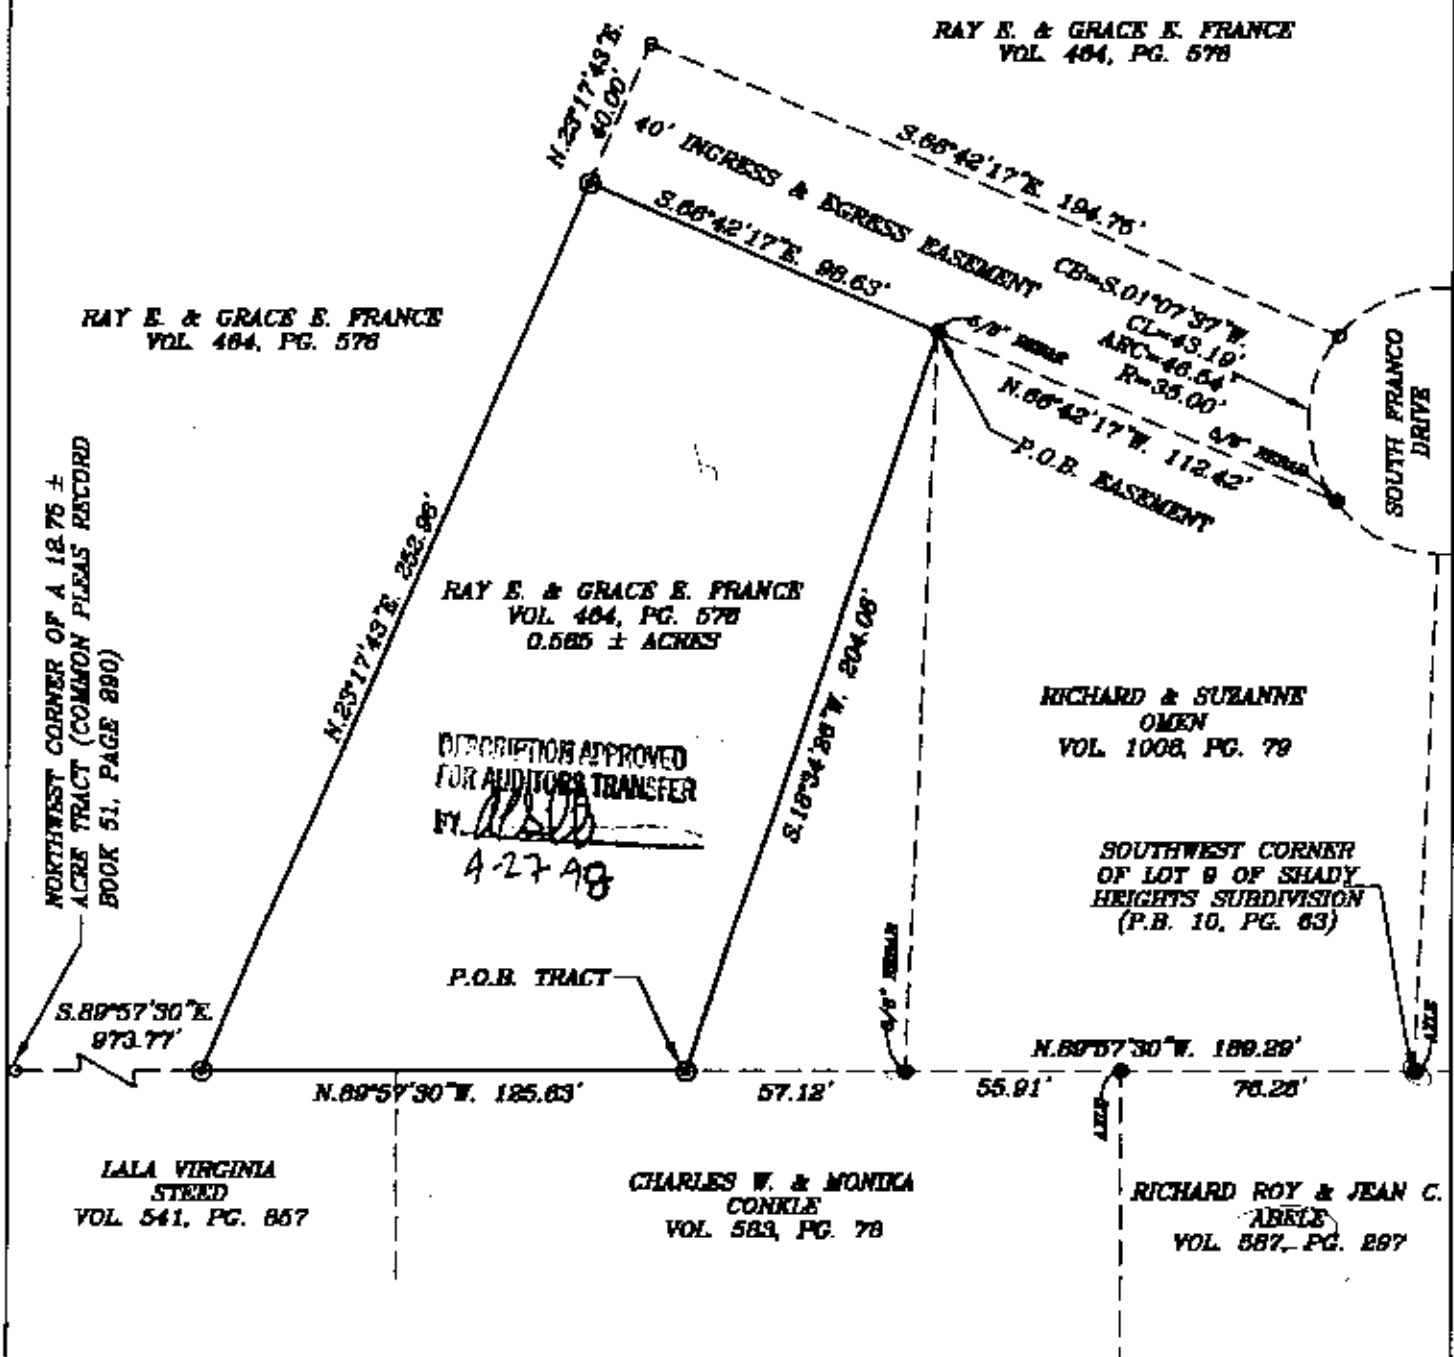

DESCRIPTION APPROVED
FOR AUDITORS TRANSFER
BY: *[Signature]*
4-27-98

I HEREBY CERTIFY TO THE BEST OF MY
KNOWLEDGE AND BELIEF THAT THE ABOVE PLAT AND
SURVEY TO BE CONVEYED IS PREPARED BY ME,
THIS 20th DAY OF APRIL, 1998.

W.J. HIEDENBACH
REGISTERED SURVEYOR #5718

W.J. HIEDENBACH & ASSOC.
SURVEYING & MAPPING
ZANESVILLE, OHIO
(614) 453-4850

DRAWN BY: AJS	DATE: 04-20-98
SCALE: 1"=50'	CHECKED BY: WJB
JOB NO: 4303	DRAWING NO: D:\4303\4303

OFFICE COPY
NOT RECORDABLE