


LEGEND

- IRON PIN FOUND
- ⊙ IRON PIN SET (5/8" REBAR W/CAP)
- ANGLE POINTS

CARLOS F. BALLINGER, JR.
CATHY A. McDOWELL
VOL. 1144, PG. 525

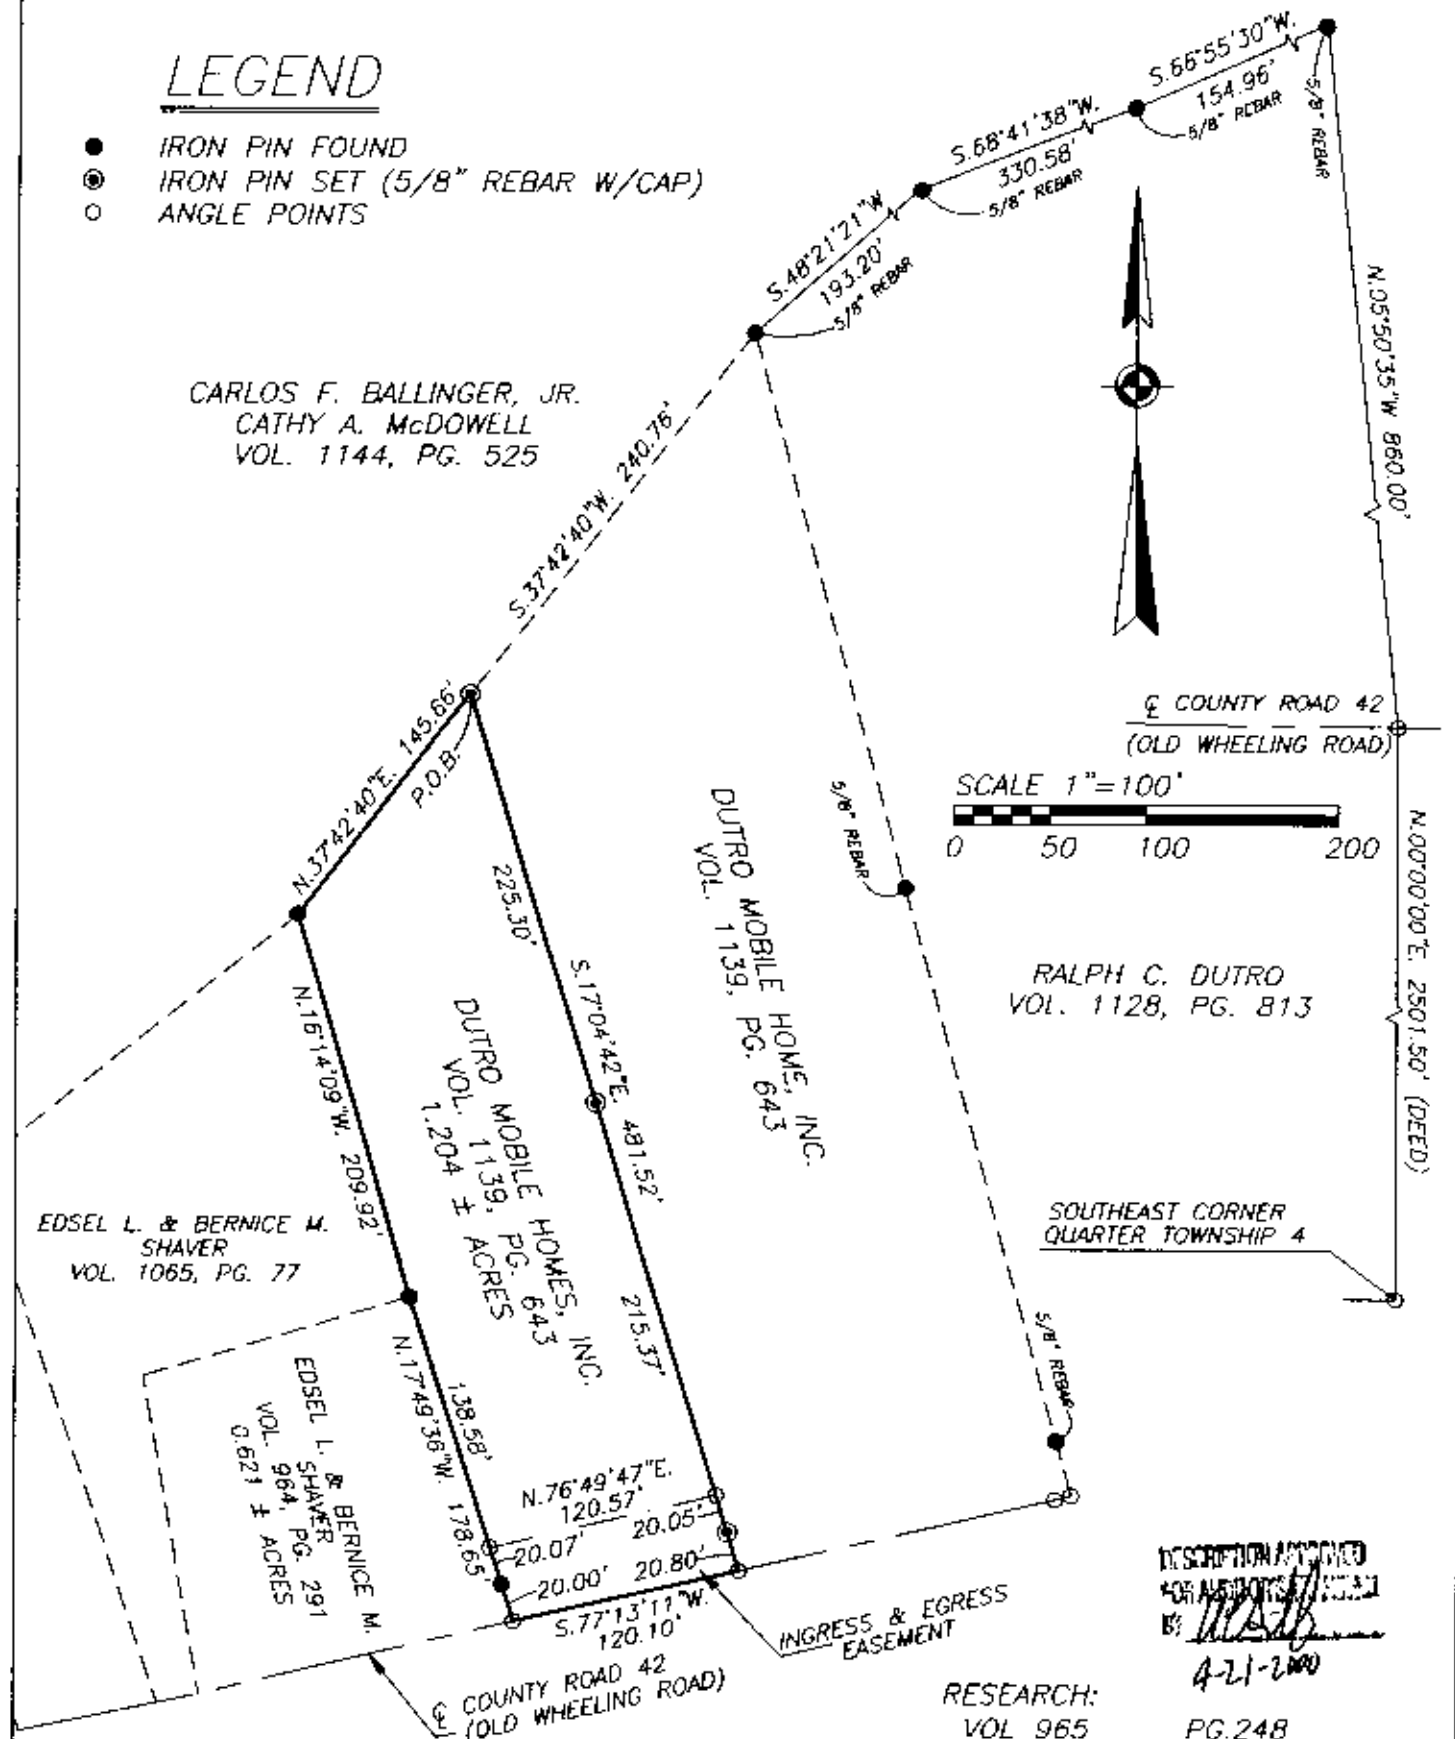

BEARINGS ARE BASED ON THE PREVIOUS SURVEY OF 1.91 ACRES CONVEYED TO P. AND R. FUSNER AS RECORDED IN DEED BOOK VOLUME 659, PG. 120.

BEING A PART OF QUARTER TOWNSHIP 4, TOWNSHIP 1, RANGE 7, OF THE UNITED STATES MILITARY LANDS, WASHINGTON TOWNSHIP, MUSKINGUM COUNTY, OHIO.

I HEREBY CERTIFY TO THE BEST OF MY KNOWLEDGE AND BELIEF THE ABOVE PLAT AND SURVEY TO BE CORRECT AS PREPARED BY ME, THIS 7th DAY OF APRIL, 2000.

OFFICE COPY NOT RECORDABLE
W.J. BIEDENBACH & ASSOC.
REGISTERED SURVEYORS #5718

RESEARCH:

VOL 965 PG. 248
VOL 396 PG. 214
VOL 830 PG. 331
PREVIOUS SURVEY 24.895 AC.
PREVIOUS SURVEY 0.621 AC.
PREVIOUS SURVEY 1.358 AC.
MUSKINGUM COUNTY TAX MAP

PAR. No. 71-70-88-07-01-003 (PART)

W.J. BIEDENBACH & ASSOC.
SURVEYING & MAPPING
ZANESVILLE, OHIO
(740) 453-4850

DRAWN BY: WJB	DATE: 04/17/00
SCALE: 1"=100'	CHECKED BY: WJB
JOB NO: 4558	DWG D:\4558\4558