


BEARINGS ARE BASED ON PREVIOUS SURVEYS
ALONG TWP. RD. 193 IN WASHINGTON TWP.
(i.e. VOL. 716, PG. 299)



LEGEND

- IRON PIN FOUND (3/4" PIPE)
- ⊙ IRON PIN SET (5/8"x30" REBAR W/ID CAPS)
- ▲ RAILROAD SPIKE FOUND

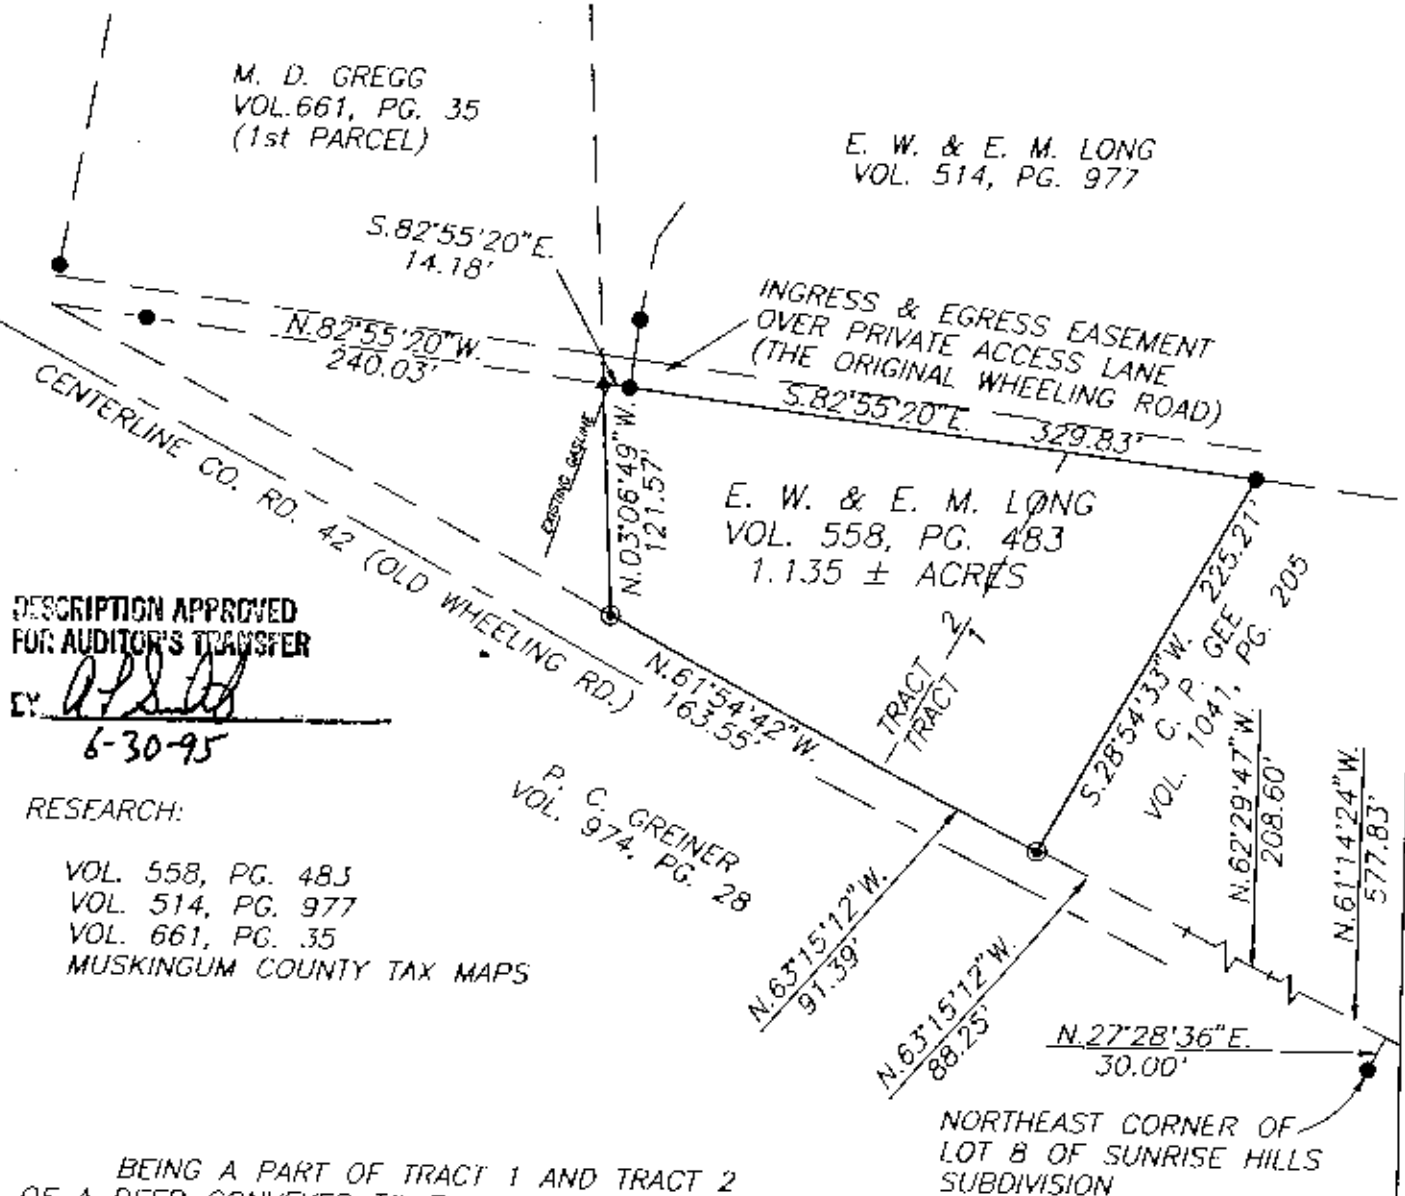

DESCRIPTION APPROVED
FOR AUDITOR'S TRANSFER

6-30-95

RESEARCH:

VOL. 558, PG. 483
VOL. 514, PG. 977
VOL. 661, PG. 35
MUSKINGUM COUNTY TAX MAPS

BEING A PART OF TRACT 1 AND TRACT 2
OF A DEED CONVEYED TO E. W. & E. M. LONG AS
RECORDED IN DEED BOOK VOL. 558, PG. 483 OF THE
MUSK. CO. DEED RECORDS, SITUATED IN THE 4th
QTR. OF TOWNSHIP 1, RANGE 7, OF THE UNITED
STATES MILITARY LANDS, WASHINGTON TOWNSHIP,
MUSKINGUM COUNTY, OHIO.

SCALE 1"=100'

0 50 100 200

AUD. PAR. NO. 71-70-88-07-16 (PARTY)
AUD. PAR. NO. 71-70-88-07-15 (ALL)

I HEREBY CERTIFY TO THE BEST OF MY
KNOWLEDGE AND BELIEF THE ABOVE PLAT AND
SURVEY TO BE CORRECT AS PREPARED BY ME,
THIS 28th DAY OF JUNE, 1995.

**OFFICE COPY
NOT RECORDABLE**

W.J. BIEDENBACH
REGISTERED SURVEYOR #5710

W.J. BIEDENBACH & ASSOC.
SURVEYING & MAPPING
ZANESVILLE, OHIO
(614) 453-4850

DRAWN BY: MDN	DATE: 6-28-95
SCALE: 1"=100'	CHECKED BY: WJB
File name: C:\ACAD12\DWG\B3887	
Plot date: 06/29/95 at 14:24	