


# L. Peter Dinan & Associates

## 1705 EAST PIKE


Zanesville, Ohio 43702

SURVEYING & MAPPING

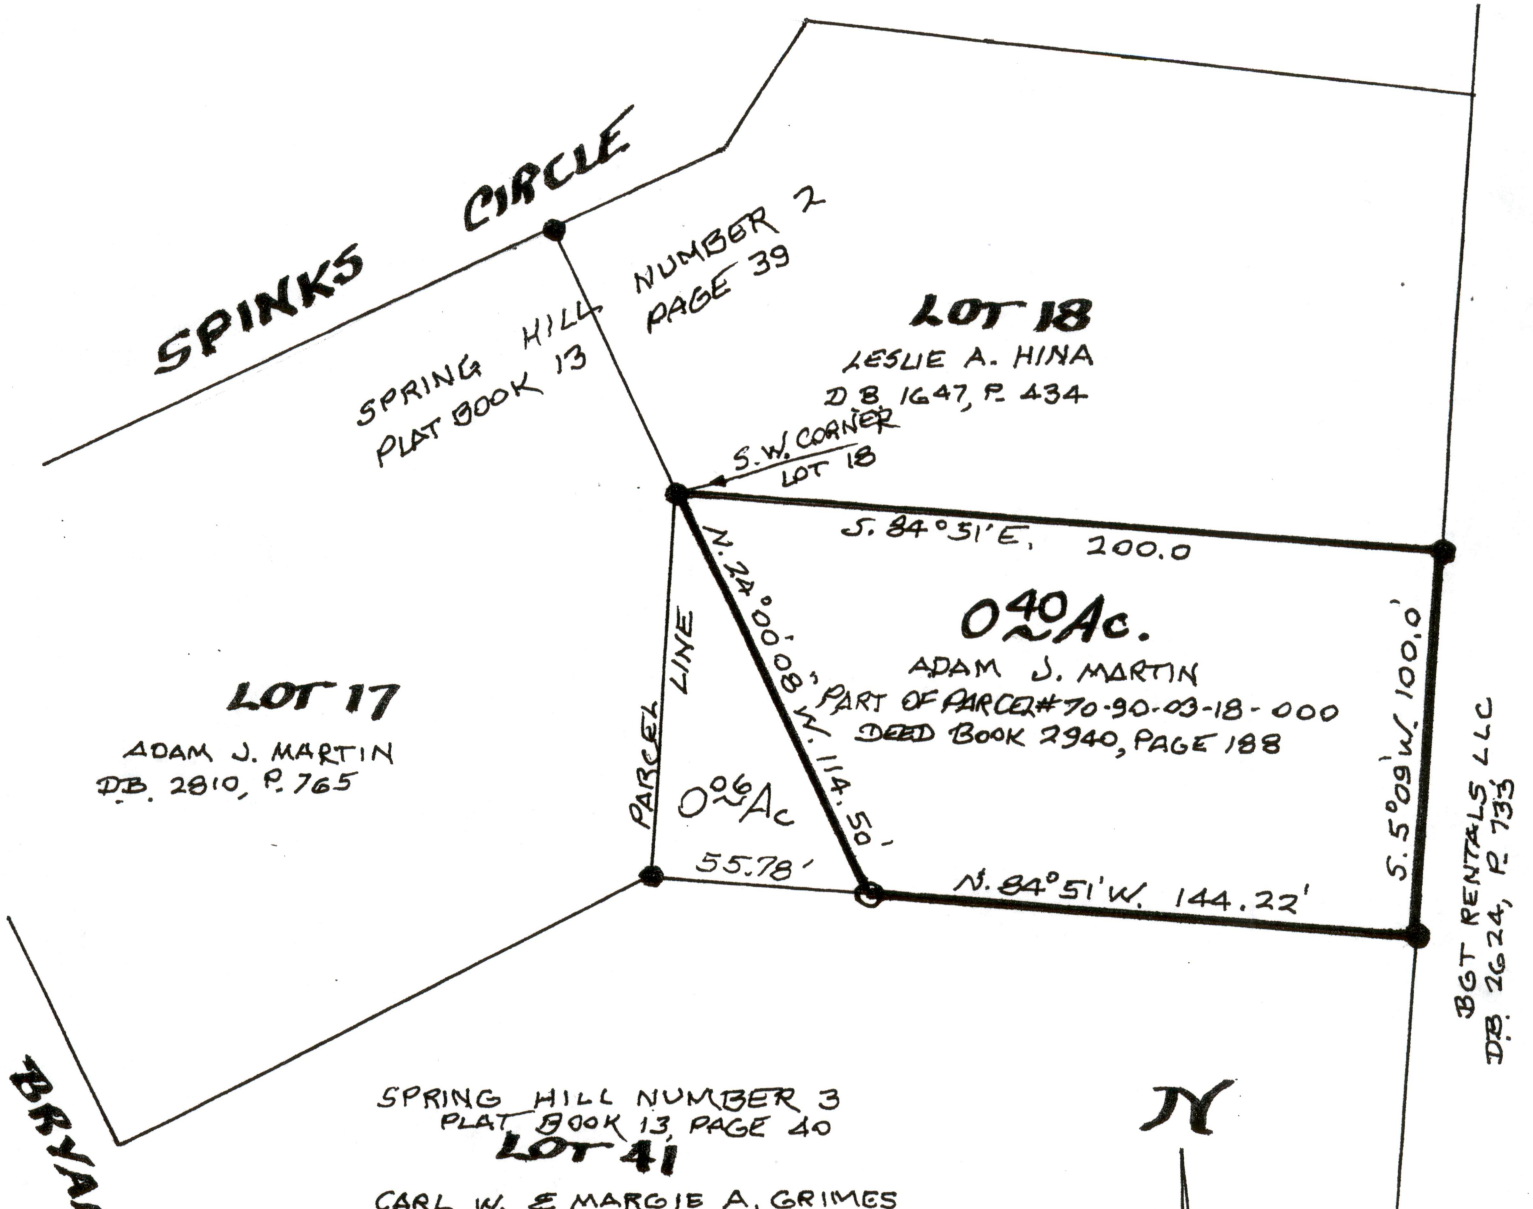

DESCRIPTION APPROVED

By: *Alfred [Signature]*

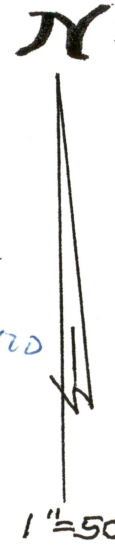

**PART OF**  
**QTR. TWP. 4 TWP. 1, RA. 7**  
**WASHINGTON TOWNSHIP**  
**MUSKINGUM COUNTY OHIO**  
**OCT. 15 2020**

- IRON PIN FOUND
- IRON PIN SET

"Not to be used as a separate building site or transferred as an independent parcel in the future without planning commission approval in accordance with applicable subdivision regulations. Parcel to be combined to Auditor's Parcel Number - - - - ."

APPROVED  
MUSKINGUM COUNTY  
PLANNING COMMISSION DIRECTOR

*[Signature]*

10/23/2020  
Date Fee Paid

OFFICE COPY  
NOT RECORDABLE  
L. PETER DINAN  
REGISTERED SURVEYOR # 5451

STATE OF OHIO  
L. PETER DINAN  
5-5451  
REGISTERED PROFESSIONAL SURVEYOR