


SURVEY OF THE NORTH WEST LINE OF THE




MARION K. FRED & JOHN DILLEY TRACT, PARCEL NO 70-90-05-16-000

BEING LOCATED IN THE 4TH QTR OF
 TWP. N^o 1, RANGE N^o 7, OF THE U.S. MILITARY T. WALBURG - 1817-223
 LANDS, WASHINGTON TWP.
 MUSKINGUM CO., OHIO.

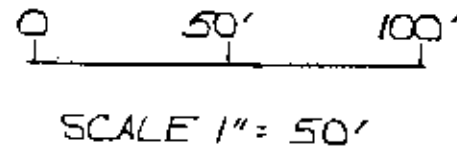

LEGEND

- IP: IRON PIN (SET), 5/8" REBAR WITH T.D. CAP (JANES 6029).
- IP: IRON PIN (FOUND)
- IP: IRON PIPE 3/4" (FOUND)

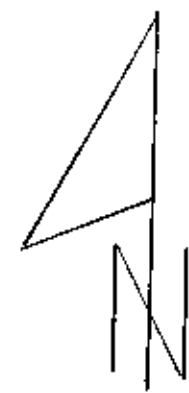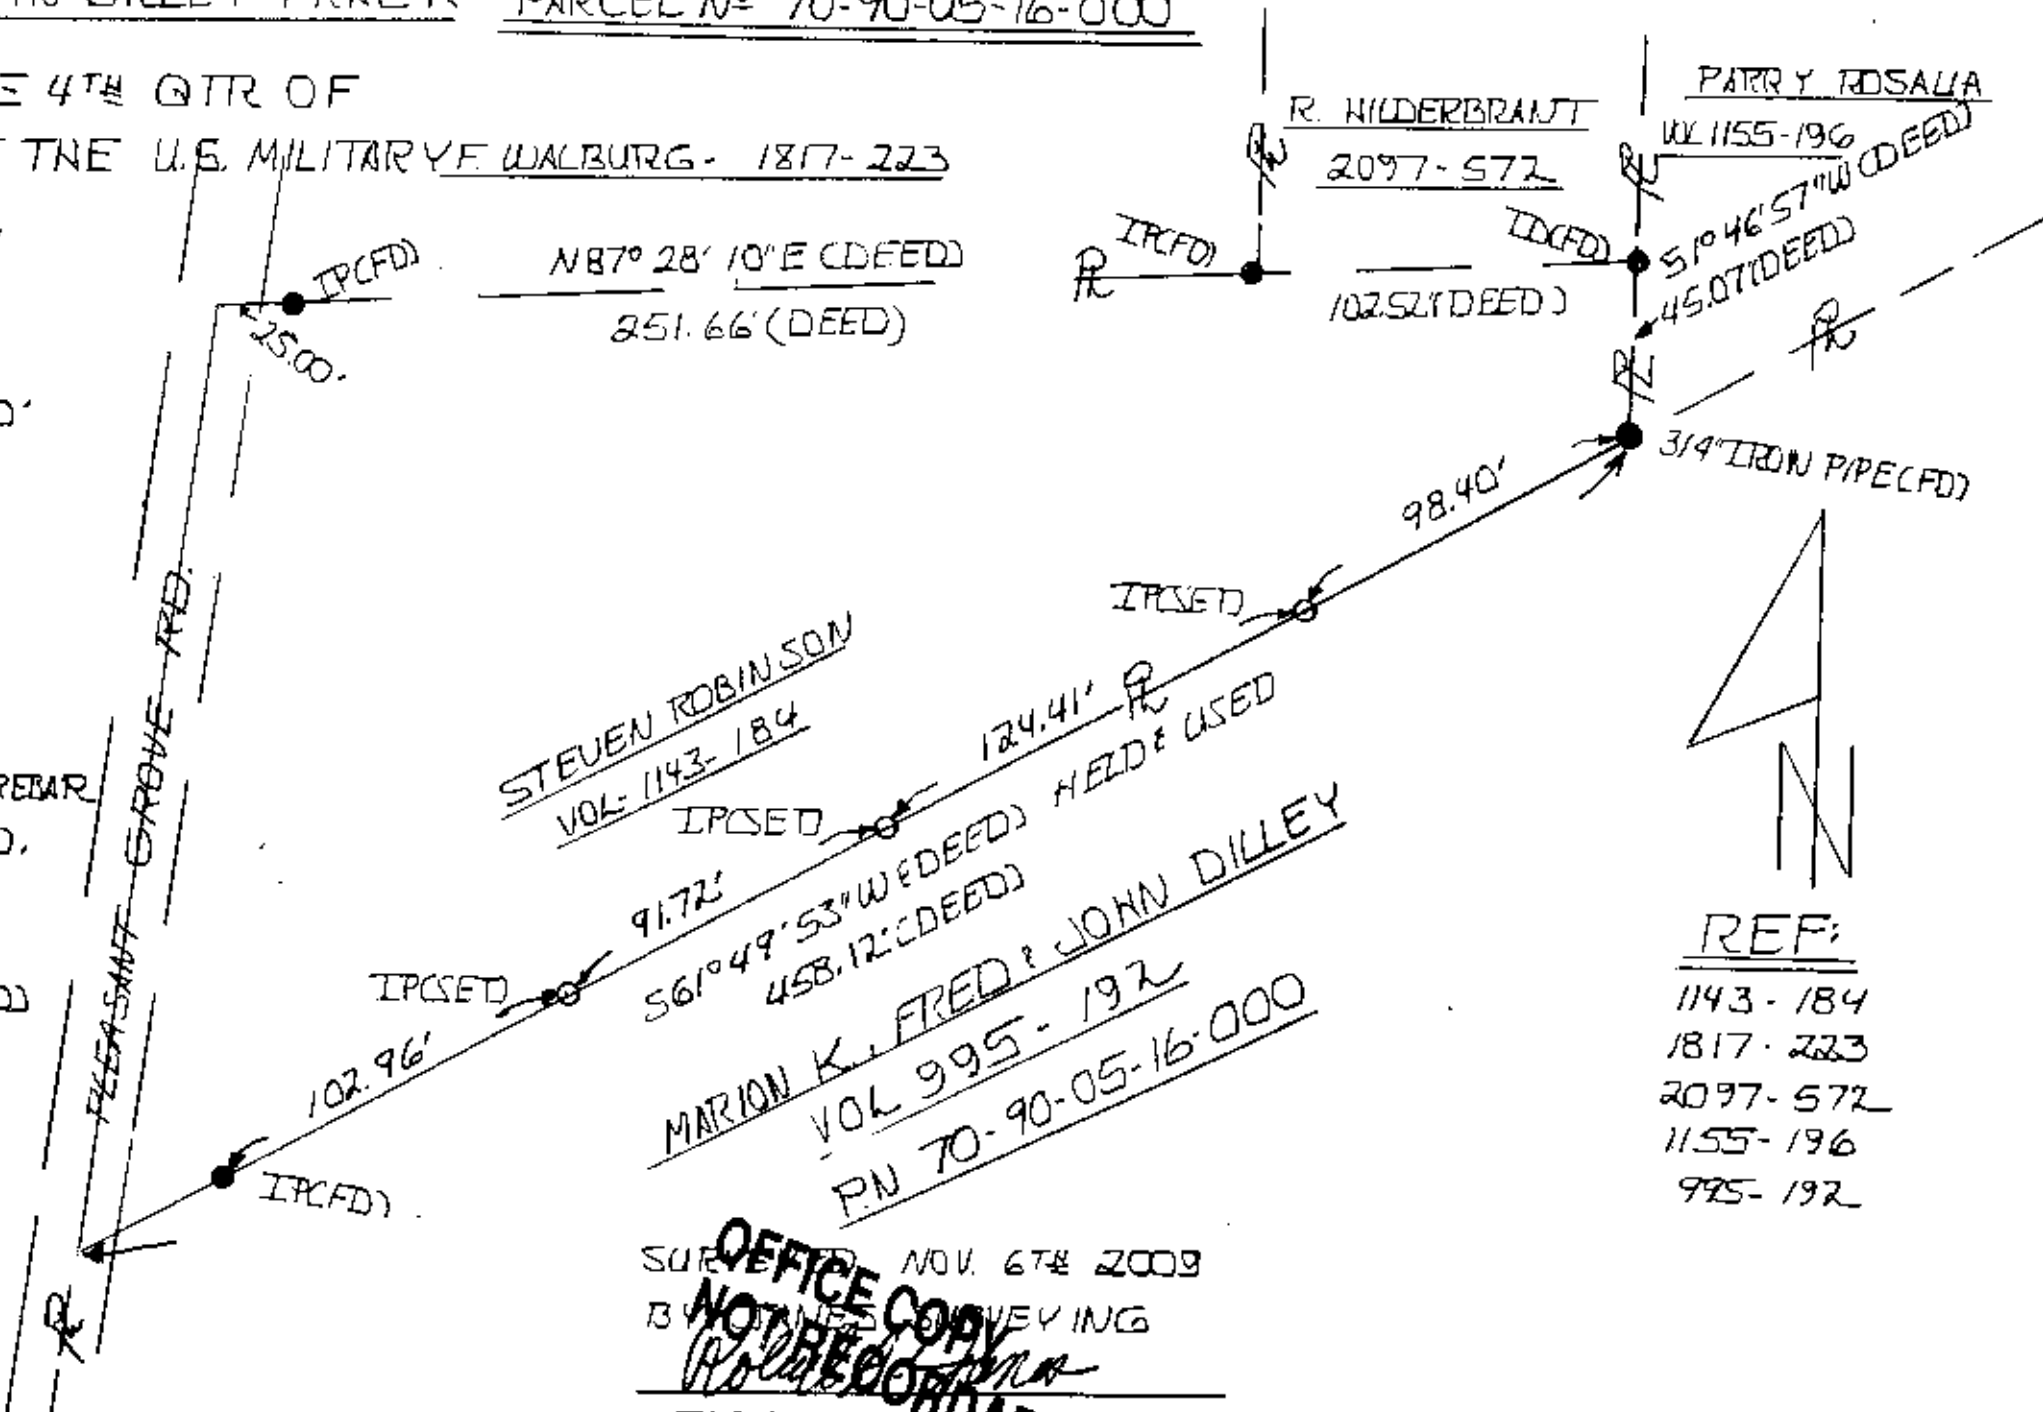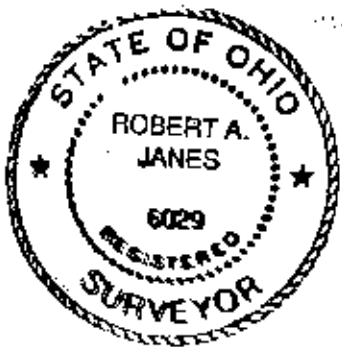

- REF:
- 1143-184
 - 1817-223
 - 2097-572
 - 1155-196
 - 995-192

OFFICE COPY
 NOV. 6TH 2009
 BY JAMES SURVEYING
 ROBERT A. JANES
 REG. SURV. S. 6029