

CANNON LAND SURVEYING

809 N. WALNUT STREET
CROOKSVILLE, OHIO 43731
614-982-8276

SE CORNER LOT 10
OF SPRING HILL
PLATBOOK II PAGE 37



GUERIN
921-41

J+J PAUL
597-273

R+D CLARK
522-1089

SURVEY FOR:
MIRACLE REALTY

2.01
ACRES

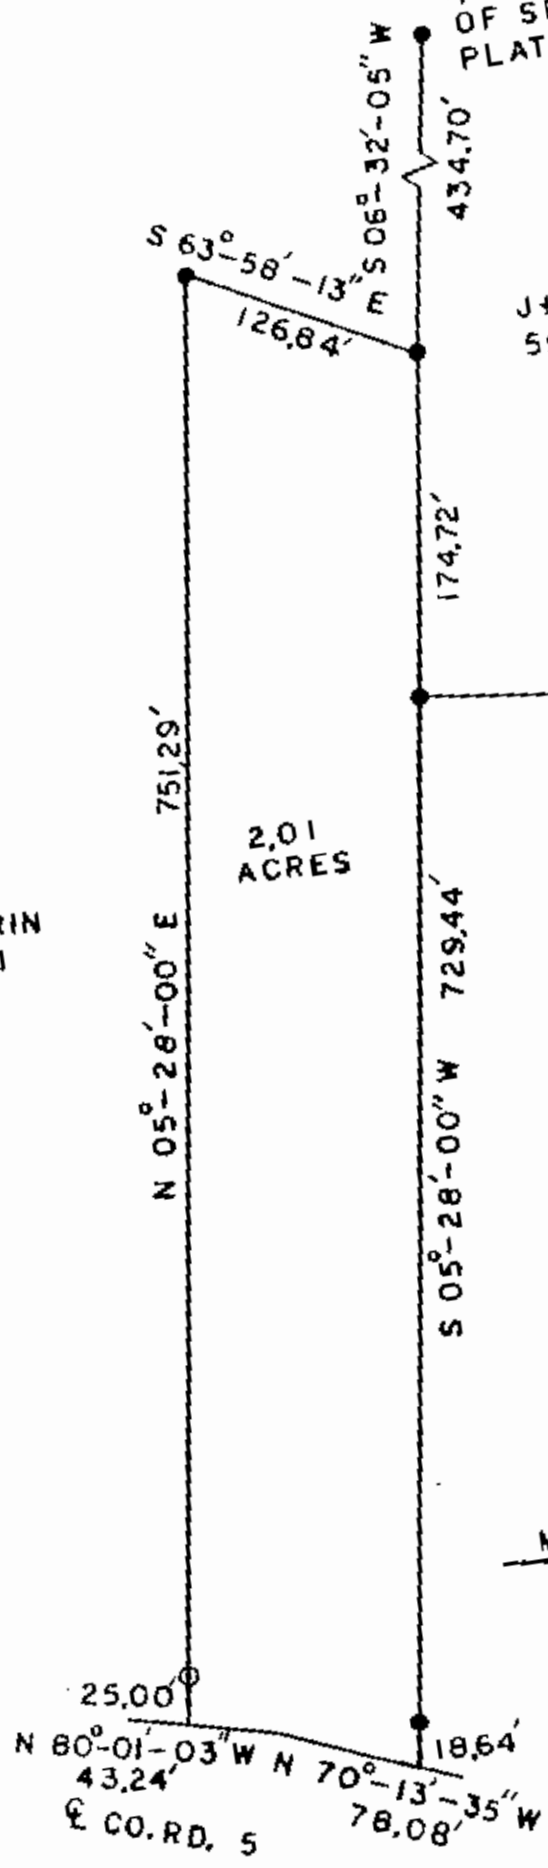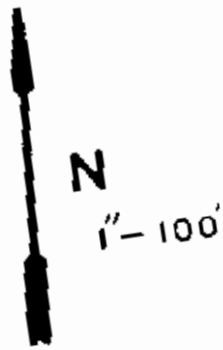

- IRON PIN FOUND
- IRON PIN SET

PART OF
4 TH. QTR. OF
R-7

WAS
MUSKINGUM COUNTY, OHIO

NOT RECORDABLE



DATE 3-31-88 PARCEL NO. 71-70-90-05-24-00

DESCRIPTION APPROVED
FOR AUDITOR'S TRANSFER

BY J. J. Cannon