
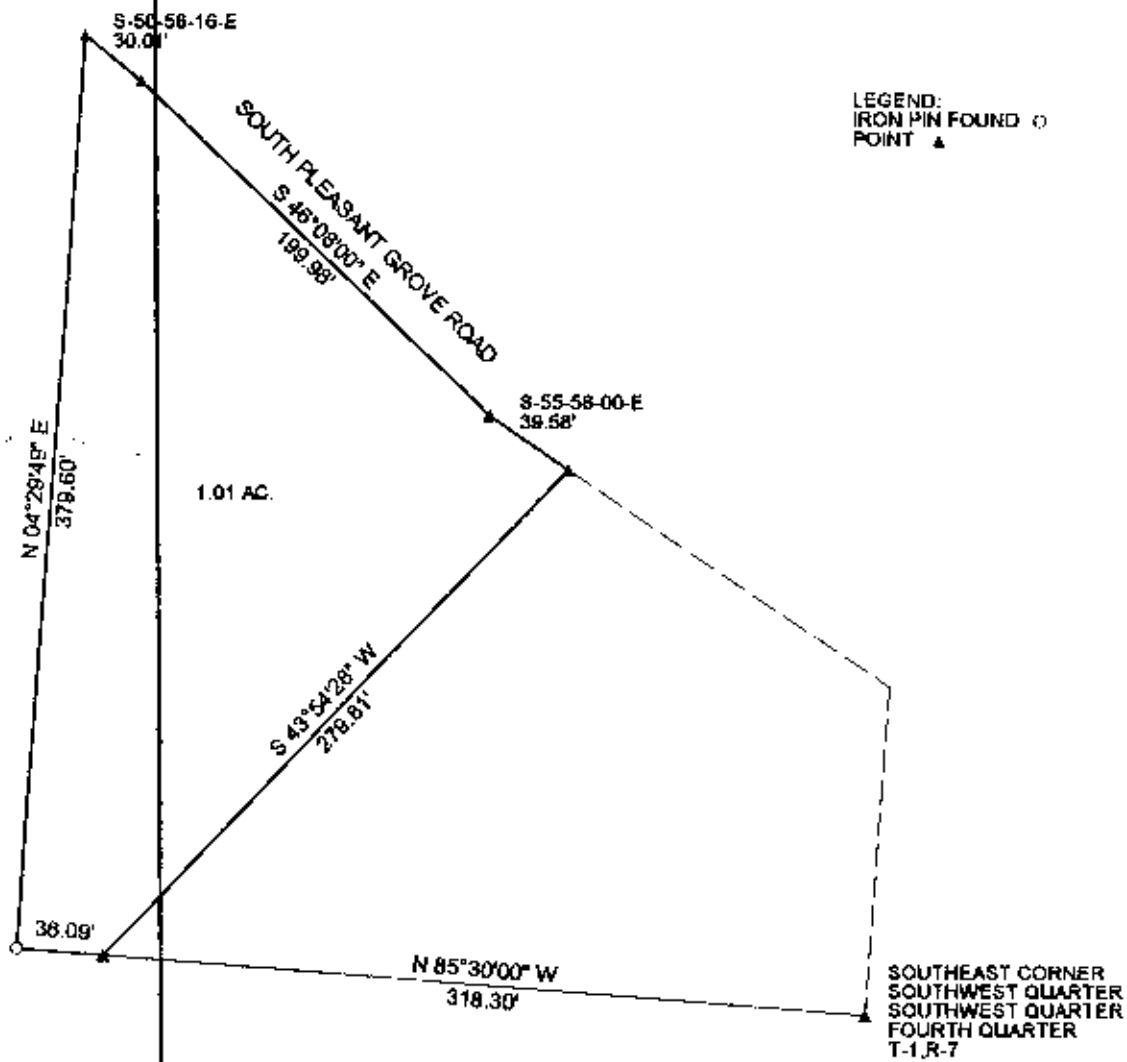


SITUATED IN THE STATE OF OHIO, COUNTY OF MUSKINGUM, TOWNSHIP OF WASHINGTON AND BEING PART OF THE FOURTH QUARTER OF TOWNSHIP 1, RANGE 7 AND BEING PART OF PARCEL 1 OF DEED VOLUME 1847, PAGE 192.

PART OF AUDITORS PARCEL NO. 70-90-07-26-000

THE BEARINGS SHOWN HEREON ARE BASED ON DEED VOL. 1847, PAGE 192.

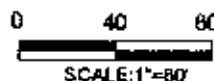

LEGEND:
IRON PIN FOUND ○
POINT ▲

THIS PLAT AND ACCOMPANYING DESCRIPTION WERE PREPARED ON SEPTEMBER 30TH, 2004 BY TERRY J. FINLEY, OHIO REGISTERED SURVEYOR #5-7222 BASED ON AN ACTUAL SURVEY AND IS SUBJECT TO ALL LEGAL HIGHWAYS AND EASEMENTS, RECORDED OR IMPLIED.

**OFFICE COPY
NOT RECORDABLE**

TERRY J. FINLEY



RECEIVED
10-4-2004

TERRY J. FINLEY SURVEYING AND MAPPING		
155 MOCKINGBIRD HILL		
ZANESVILLE, OHIO 43701		
DATE: 8/30/2004	SCALE: 1" = 80'	DRAWN BY: T.J.F.