


RECEIVED APPROVED
FOR SELLING'S TRANSFER
DATE 1/16/40

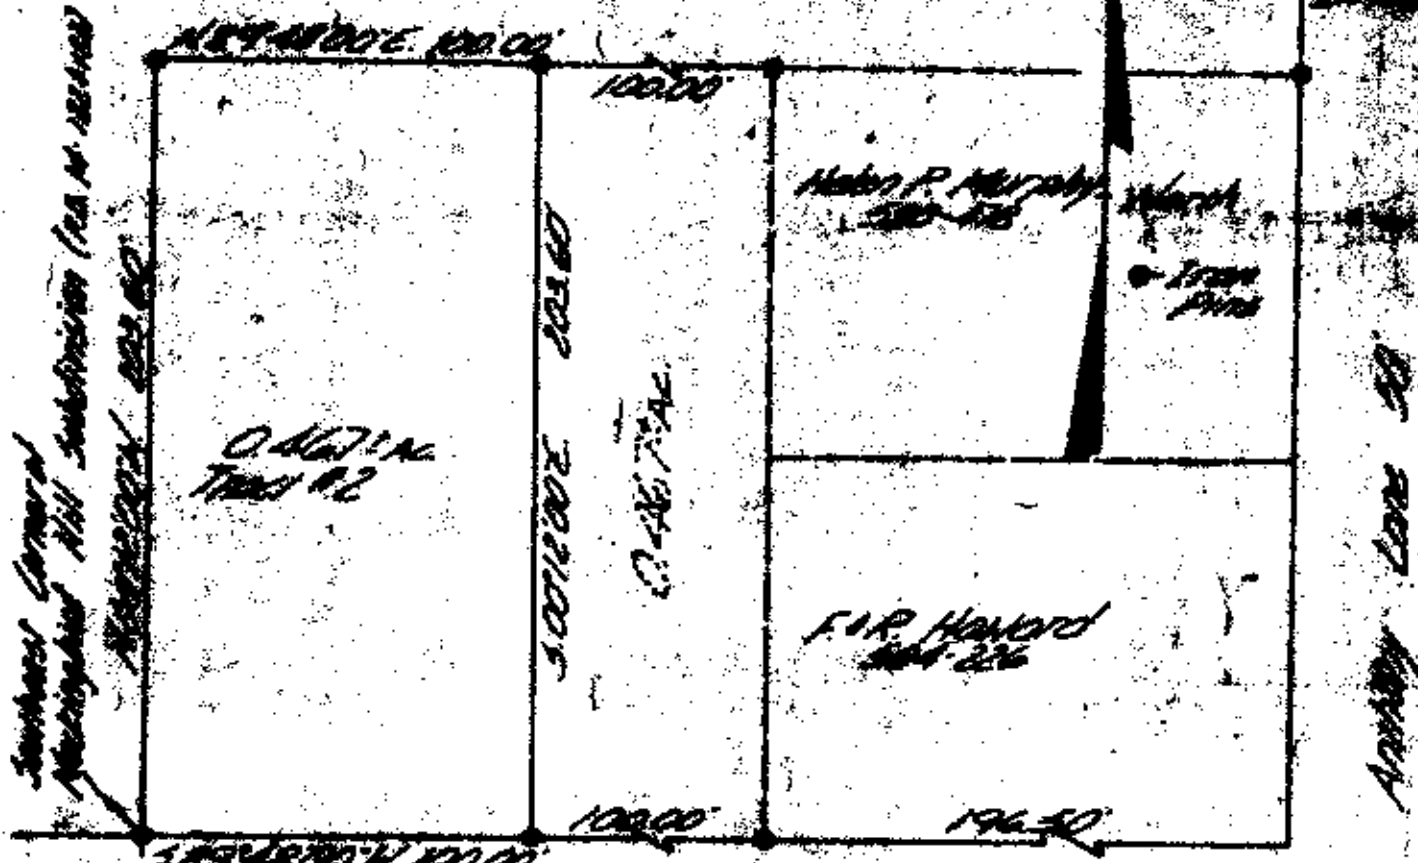

Line . Lane 50

Being a part of Quarter Township & in the 1st Range of Township 1, United States Military Land, Washington Twp., Washington County, Ohio.

Approved for Treasurer
Date 1/16/40
Washington County Commission

[Handwritten signatures]

Approved for an 18 lot sewage
This 1st day of January 1940
Washington County Health Dept.

[Handwritten signature: Nicholas K. Hildner]

I hereby certify that the above plat is a true and correct copy of the original as shown to me.

NOT A PUBLIC RECORD
RECORDED IN BOOK 10 PAGE 10
JAN 16 1940
CLERK OF COURTS
WASHINGTON COUNTY OHIO
#5718

H. J. [illegible] [illegible] [illegible] Lanesville, Ohio 43701	
Drawn by: [illegible]	Date 1-3-40
Scale: 1"=50'	Job No 316-1-18
L. B. [illegible]	