

SURVEY FOR GLADYS M. SHAEFFER

AUDITORS PARCEL NUMBER
73 73-15 07-04-000 (PART)

BEING A PART OF THE TRACT CONVEYED TO RAYMOND K. AND GLADYS M. SHAEFFER BY DEED RECORDED IN VOLUME 1116, PAGE 82 OF THE MUSKINGUM COUNTY DEED RECORDS, SITUATED IN THE NORTHEAST QUARTER OF SECTION 7, TOWNSHIP 13, RANGE 12, OF THE CONGRESS LANDS EAST OF THE SCIOTO RIVER, WAYNE TOWNSHIP, MUSKINGUM COUNTY, OHIO

BEARINGS ARE BASED ON THE PLAT BEARINGS OF CARLWICK ACRES NO. 2 AS RECORDED IN PLAT BOOK 15, PAGE 13.



SCALE 1"=100'
0 50 100 200

RESEARCH:


VOL. 88, PG. 200
VOL. 88, PG. 201
VOL. 467, PG. 280
VOL. 521, PG. 220
VOL. 591, PG. 133
VOL. 658, PG. 207
VOL. 726, PG. 248
VOL. 1116, PG. 82
MUSKINGUM CO TAX MAP

LINE DATA		
No.	BEARING	DISTANCE
1	S. 86°31'18"E	12.61'
2	S. 78°01'14"E	22.78'
3	S. 71°49'34"E	34.85'
4	S. 45°00'57"E	25.67'
5	S. 30°44'47"E	21.19'
6	S. 19°32'17"E	25.91'
7	S. 09°39'04"E	28.02'
8	S. 00°44'24"W	23.69'
9	S. 09°05'25"W	65.19'

RAYMOND K. & GLADYS M.
SHAEFFER
VOL. 1116, PG. 82

LEGEND

- EXISTING IRON PIN
- ⊙ IRON PIN SET
(5/8" REBAR W/CAI)
- ANGLE POINTS
- CENTER SECTION

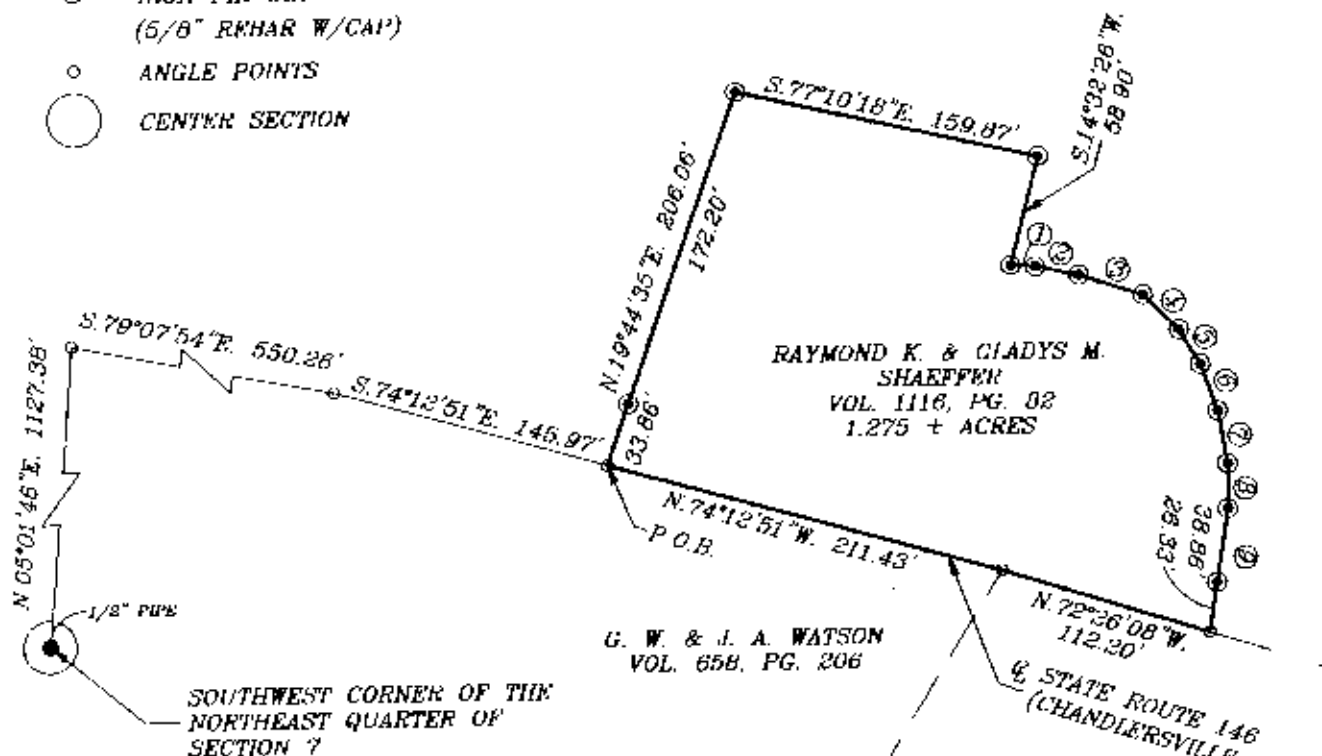

DESCRIPTION APPROVED
FOR AUDITORS TRANSFER

BY *[Signature]*
3-1-2002

I HEREBY CERTIFY TO THE BEST OF MY
KNOWLEDGE AND BELIEF THE ABOVE PLAT AND
SURVEY TO BE CORRECT AS PREPARED BY ME.
THIS 21ST DAY OF FEBRUARY, 2002.

MICHAEL D. NICHOLS
REGISTERED SURVEYOR #6923

OFFICIAL COPY
NOT RECORDED

HIEDENHACH ENGINEERING, INC.
ZANESVILLE, OHIO
(740) 453-4850

DRAWN BY: AJS	DATE: 02-25-02
SCALE: 1"=100'	CHECKED BY: MDN
JOB NO: 4786	DRAWING NO: D:\4786\4786