

73-18-04-00

Legal Description

Being Part of the Northeast Quarter of Section 7, Township 16
Range 13, Wayne Township, Muskingum County and being
further described as follows:

Commencing at an iron pin at the Southeast Corner of
the Northeast Quarter of Section 7; Thence $N 0^{\circ} 51' 00'' W$
for 451.06 feet to the point of beginning;

Thence $S 89^{\circ} 42' 14'' W$ for 450 feet to an iron pin, passing
through a concrete monument at 5.76 feet;

Thence $N 0^{\circ} 58' 29'' W$ for 449.59 feet to an iron pin;

Thence $N 89^{\circ} 42' 14'' E$ for 304 feet to an iron pin;

Thence $N 0^{\circ} 07' 09'' E$ for 57.49 feet to an iron pin;

Thence $N 89^{\circ} 09' 00'' E$ for 146.00 feet to an iron pin;


Thence $S 0^{\circ} 51' 00'' E$ for 508.48 feet to the point of
beginning containing 4.84 Acres.

This description written September 22, 1979 by
Loren C. Camp Registered Surveyor No. 5-5843

DESCRIPTION APPROVED
for Auditor's transfer

By M. J. D. 11-3-79

OFFICE COPY
NOT RECORDABLE

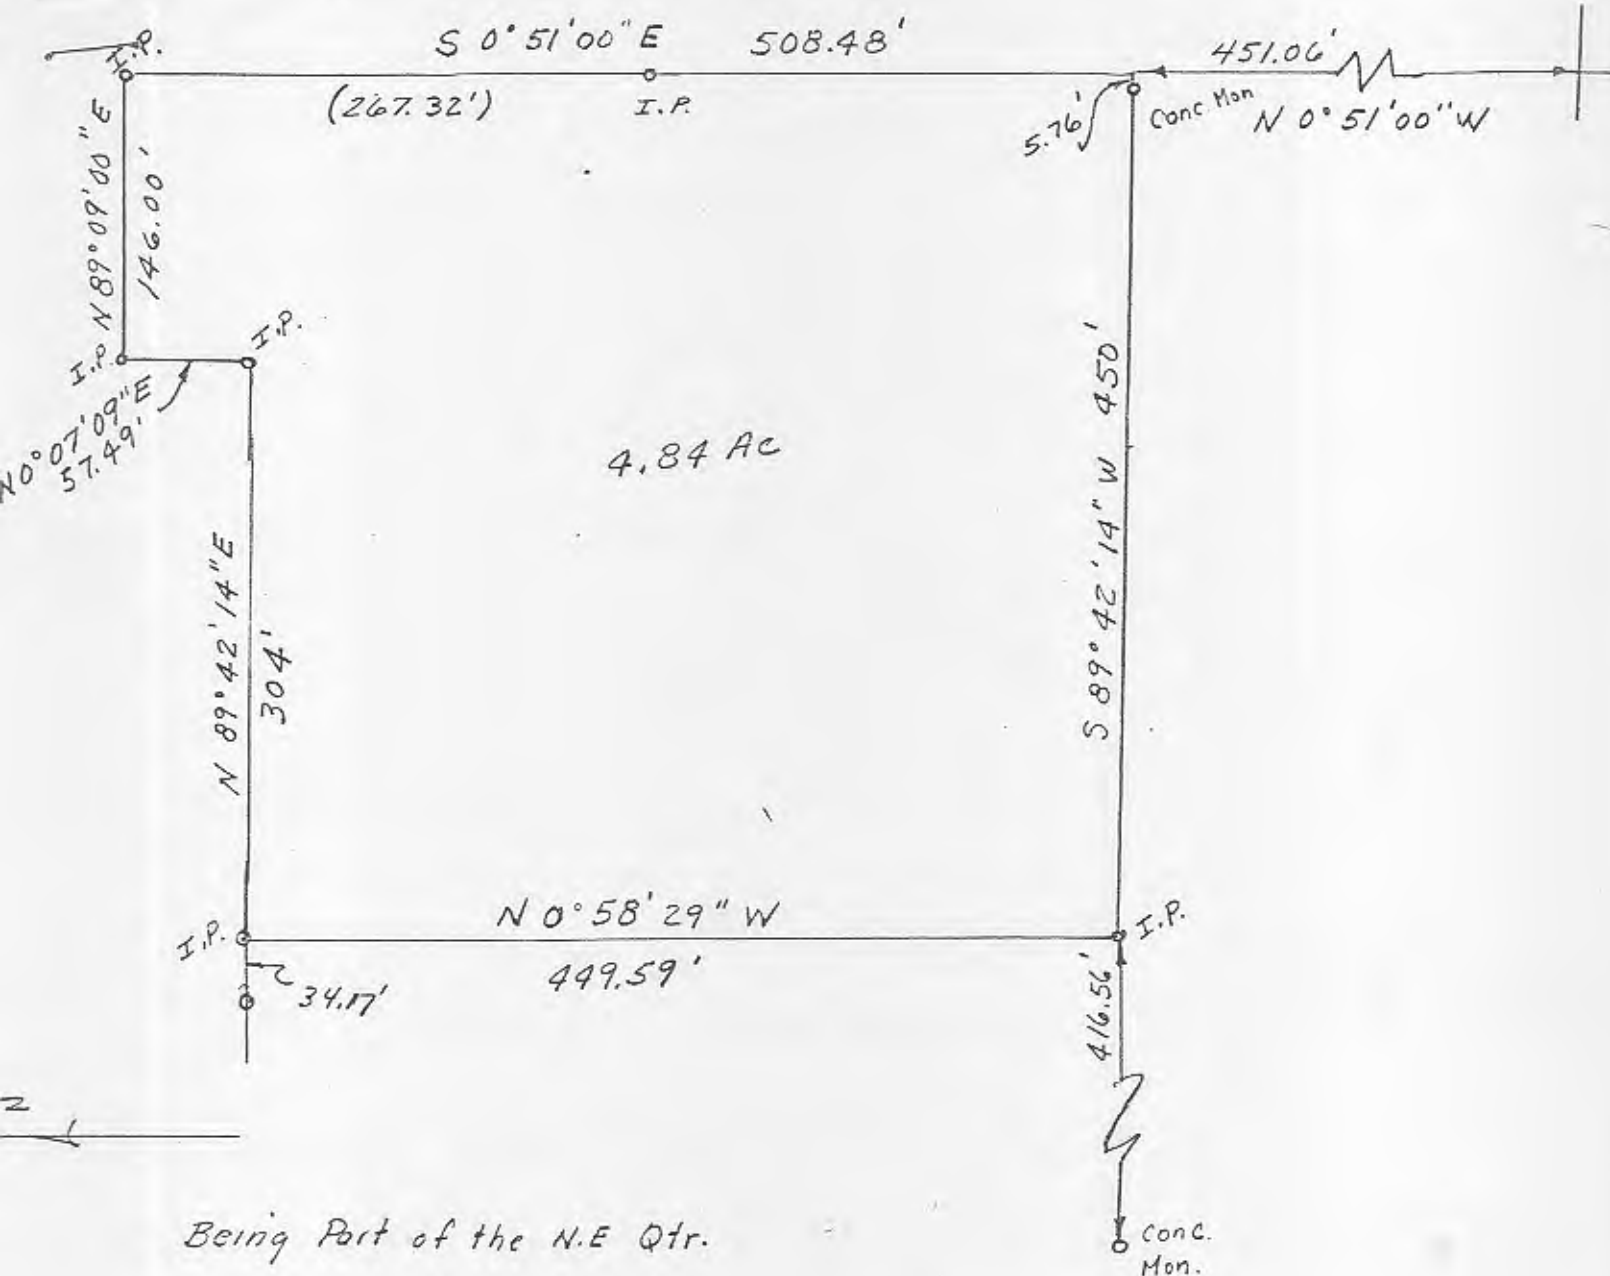

Sec 7, Twp 12, Rg 13

DESCRIPTION APPROVED
for Auditor's transfer

By W. H. L. 11-3-79

Wayne Twp.

APPROVED FOR TRANSFER
TO BE LAID OUT IN LOTS ON
PERCOLATION TESTS RUN LATER

19-2-79

Dana F. Knicely Sanitation
Zanesville-Muskingum County
General Health District
735 Laurel Avenue
Zanesville, Ohio 43701

OFFICE COPY
NOT RECORDABLE
Don C. [Signature]
5-5843 9/24/79