

Legal Description


Being part of the northeast quarter of Section 7,
Township 12, Range 13, Wayne Township, Muskingum County,
Ohio and being further described as follows:

Commencing at an iron pin marking the southeast
corner of the northeast quarter of Section 7; Thence
N $0^{\circ}51'00''$ W for 692.67 feet to an iron pin; Thence
N $67^{\circ}07'30''$ W for 529.65 feet to an iron pin and the point
of beginning;

Thence S $89^{\circ}42'14''$ W for 617.08 feet to a nail in
center of Dietz Lane, passing thru an iron pin at 592.08 feet;

Thence N $24^{\circ}01'11''$ E for 242.86 feet to a point in
Dietz Lane;

Thence S $67^{\circ}07'30''$ E for 562.46 feet to the point
of beginning containing 1.60 Acres

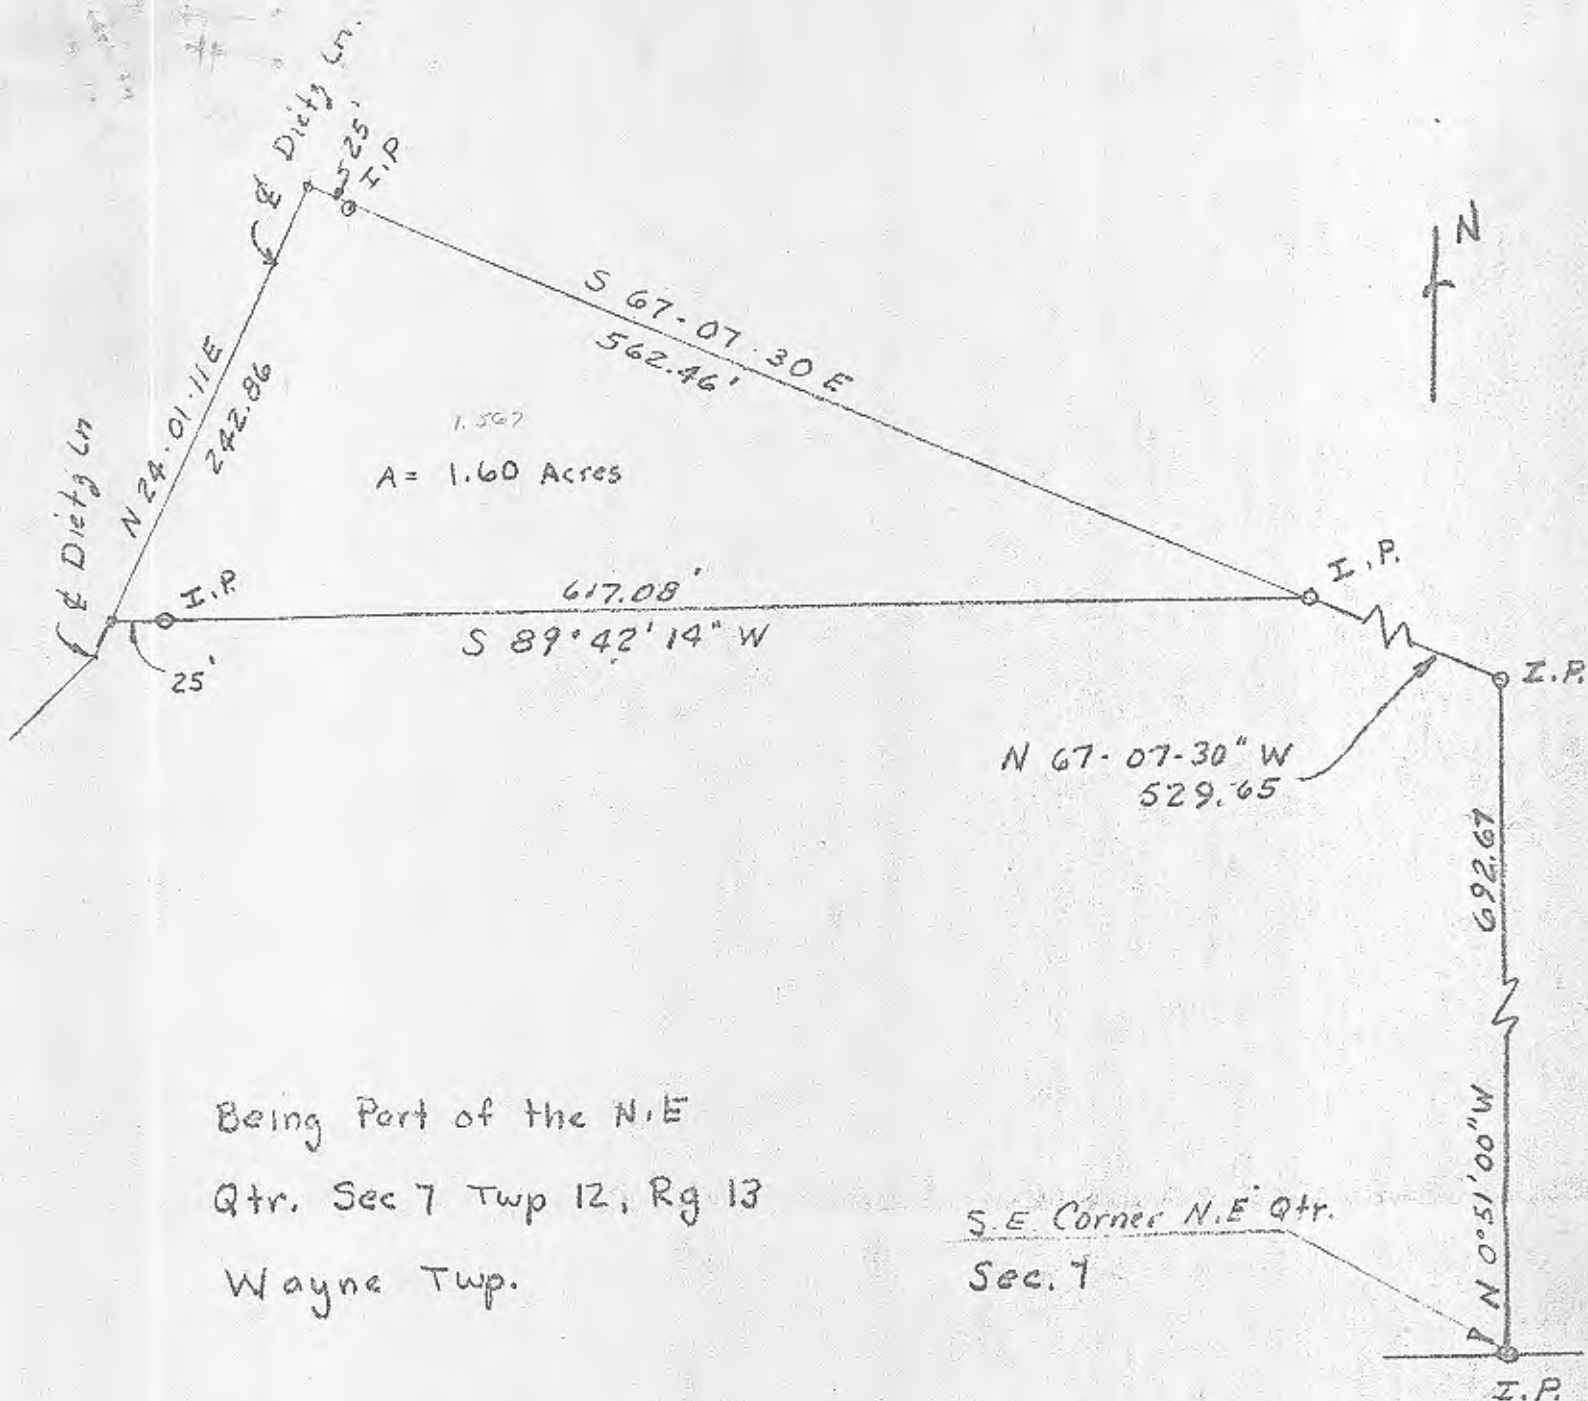

OFFICE COPY
 NOT RECORDABLE
 S-5843 12/16/78