


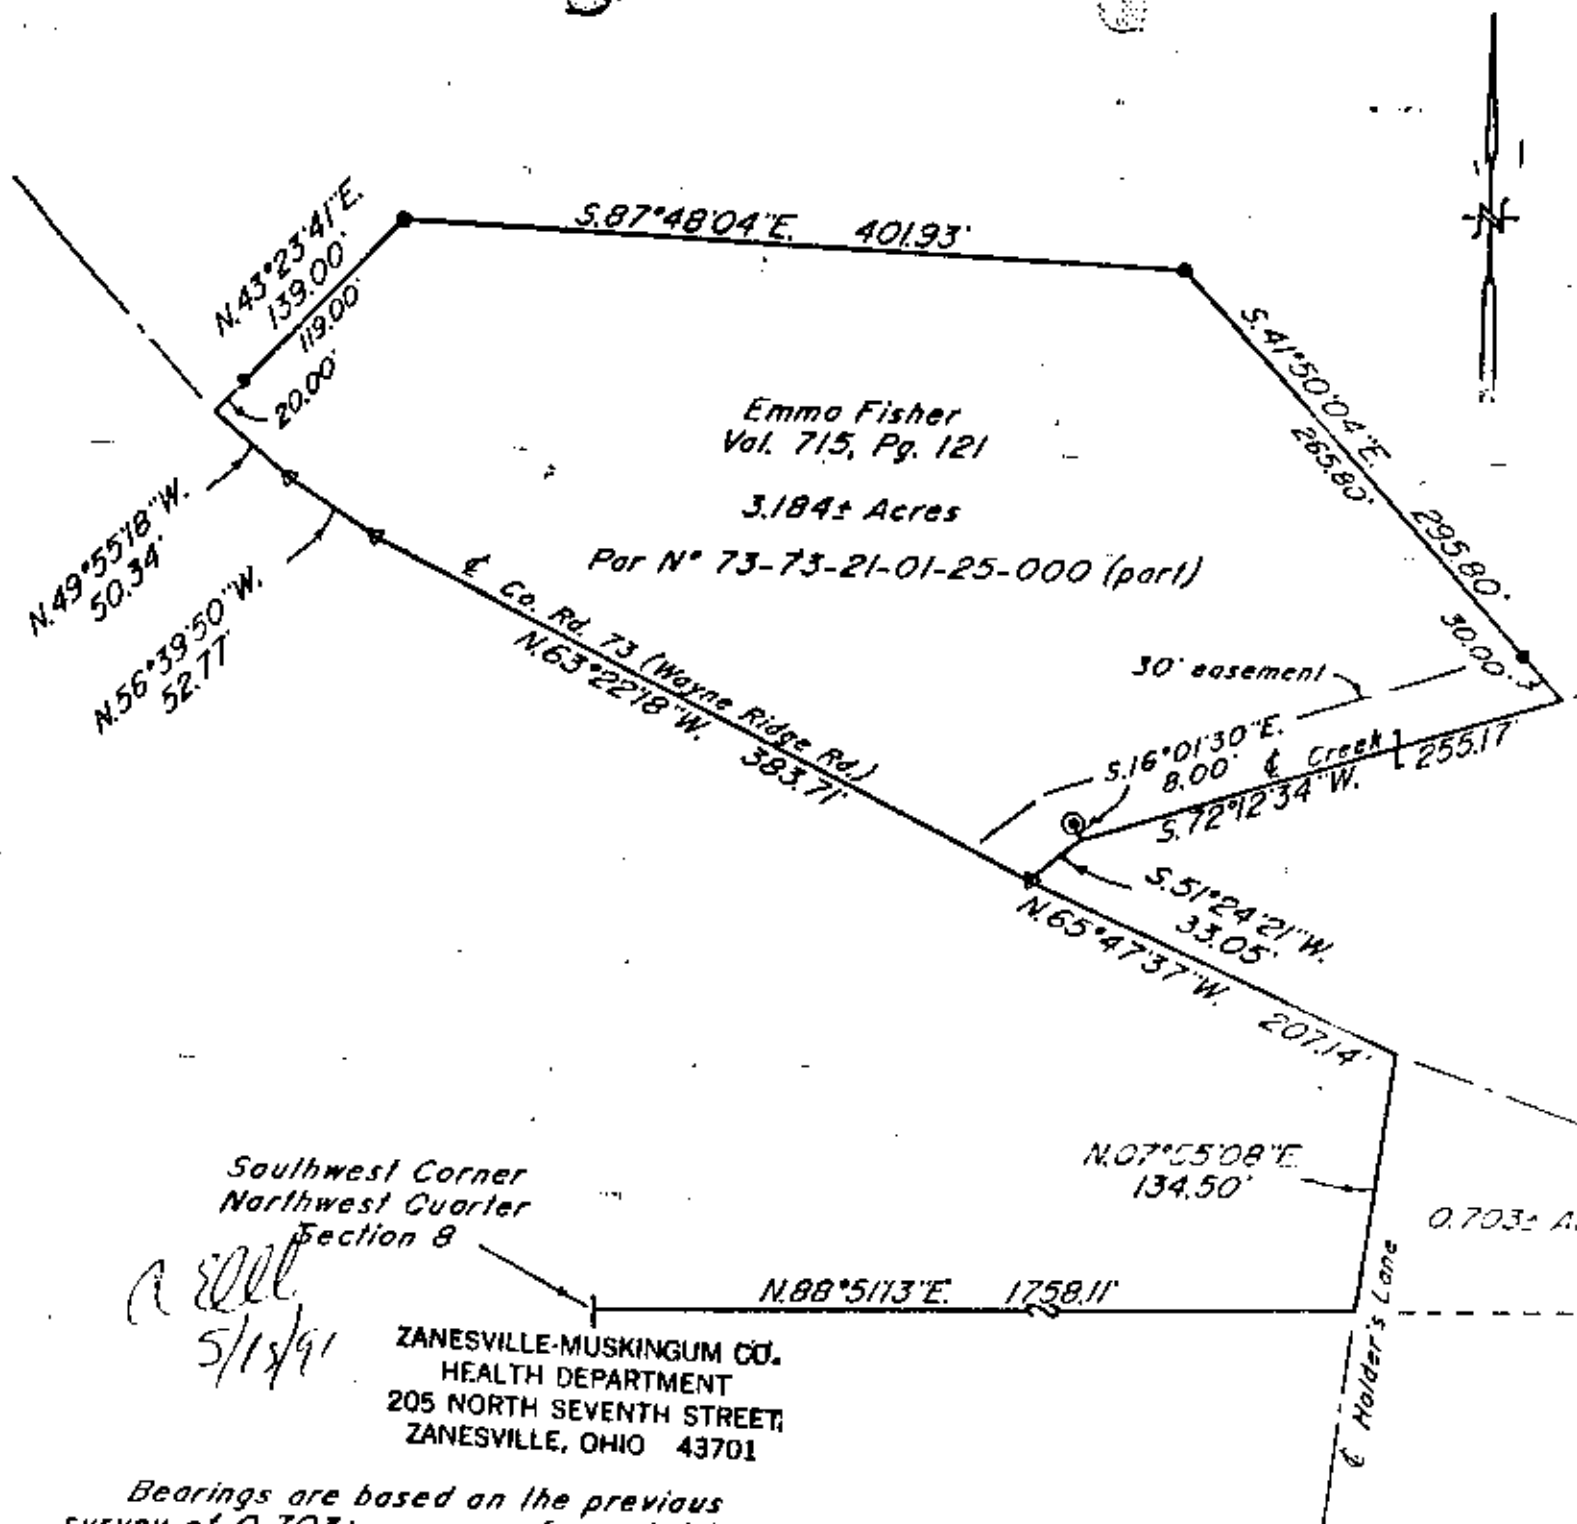

2000
5/18/91

ZANESVILLE-MUSKINGUM CO.
HEALTH DEPARTMENT
205 NORTH SEVENTH STREET
ZANESVILLE, OHIO 43701

Bearings are based on the previous survey of 0.703± acres performed July 29, 1981 by W.J. Biedenbach.



Being a part of the 21.84 acre tract conveyed to Emma Fisher by deed recorded in Volume 715, Page 121 of the Muskingum County Deed Records; Situated in the Northwest Quarter of Section 8, Township 12, Range 13, of the Congress Lands East of the Scioto River, Wayne Township, Muskingum County, Ohio.

- ~ Existing Axle
- △ ~ P-K Nail Set
- ⊙ ~ Iron Pin Set ($\frac{5}{8}$ " x 30" rebar w/ plastic ld. cap)

Research
Vol. 715 Pg. 121
Previous survey 0.703± ac.
Muskingum County Tax Map

I hereby certify to the best of my knowledge and belief the above plat and survey are correct as prepared by me, this 5th day of November 1990.

OFFICE COPY
NOT RECORDED
W.J. BIEDENBACH
Reg. Surveyor



DESCRIPTION APPROVED
FOR AUDITOR'S TRANSFER

BY J. L. Nambh
5-15-91

W.J. BIEDENBACH & ASSOC. SURVEYING & MAPPING ZANESVILLE, OHIO (614) 453-4850	
Drawn by: SDD	Date: 11-05-90
Scale: 1" = 100'	Checked by: SP
Job N°: 3258	Rice