

STATE OF OHIO
COUNTY OF MUSKINGUM
TOWNSHIP OF WAYNE



PART OF THE NORTHWEST QTR. AND NORTHEAST QTR.

SECTION 8, TWP. 12N, RNG. 13W

CONGRESS LANDS EAST OF THE SCIOTO RIVER

DEED REF. VOL. 1054, PG. 450

BEARINGS SHOWN HEREON ARE BASED
UPON PARCEL TWO DEED VOL. 1054, PG. 450

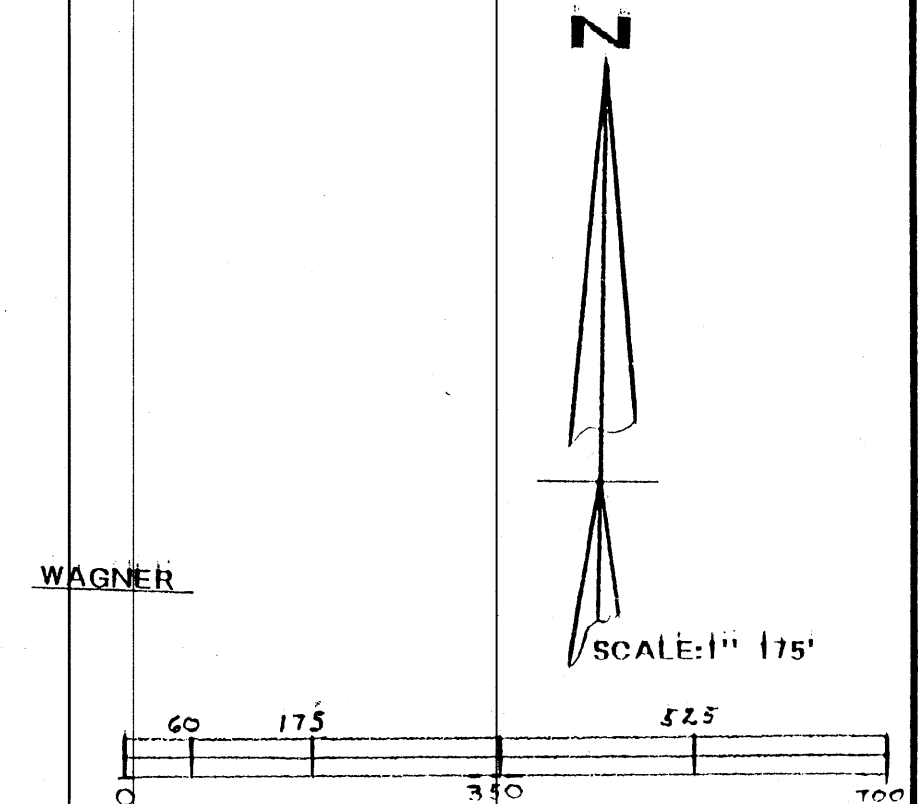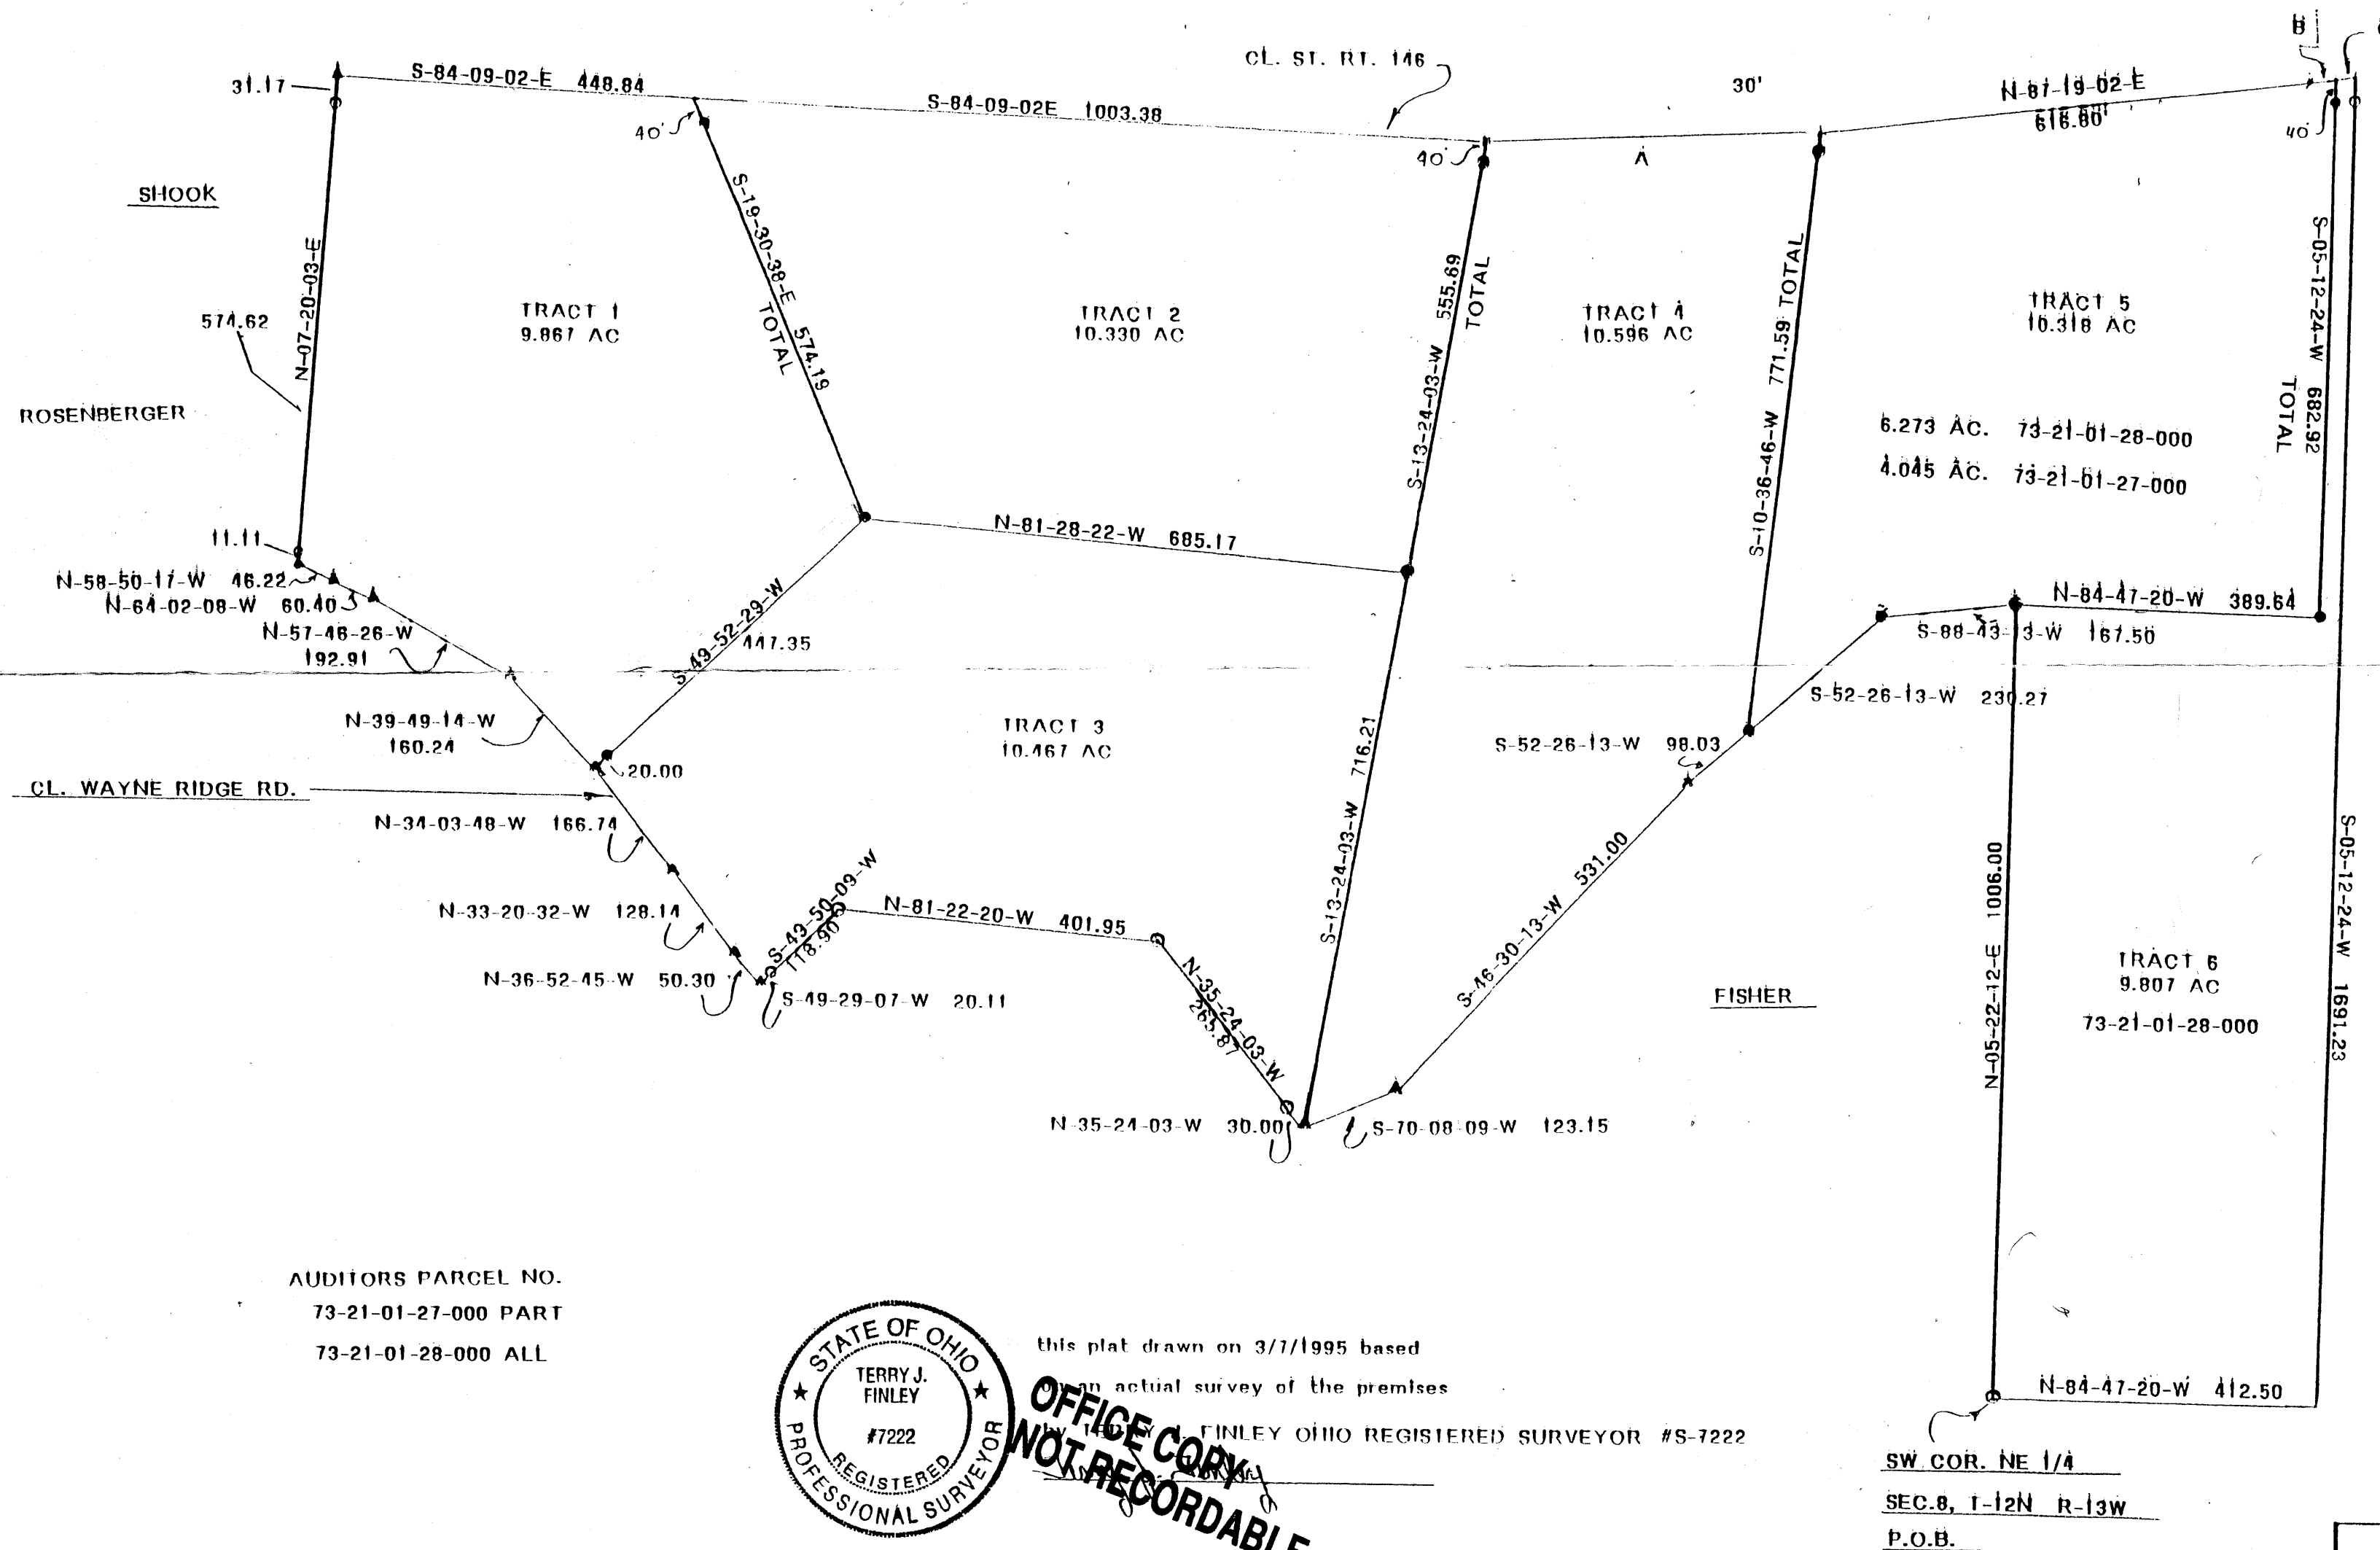


LEGEND: IRON PIN FOUND O
IRON PIN SET •

CURVE DATA

A	R - 2884.19	L - 426.89
B	R - 2292.05	L - 41.80
C	R - 2292.05	L - 20.13

AUDITORS PARCEL NO.
73-21-01-27-000 PART
73-21-01-28-000 ALL

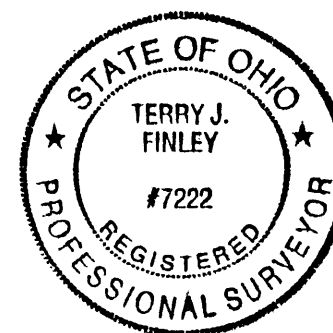

this plat drawn on 3/7/1995 based
on actual survey of the premises
TERRY J. FINLEY OHIO REGISTERED SURVEYOR #S-7222

OFFICE COPY
NOT RECORDABLE

RECEIPTION APPROVED
FOR AUDITOR'S TRANSFER

3-13-95
Tracts 1 Through 6

IRON PINS SET ARE 5/8 REBAR WITH YELLOW I.D.

SURVEY PLAT
FOR ROBERT MELL PROPERTY PART

SCALE: 1" = 175'	APPROVED BY	DRAWN BY
DATE: MAR. 7, 1995	TJF	TJF
SPLIT OF 61.39 ACRE TRACT		
TERRY J. FINLEY SURVEYING AND MAPPING 1321 HAZEL AVE. ZANESVILLE, OHIO		
DRAWING NUMBER		95-150