

SITUATED IN

The State of Ohio, County of Muskingum
Township of Wayne, and being a part
of south half of Sec. 8, T12, R13.

BASIS OF BEARING


Bearings & distances are based on State Plane Grid Coordinates,
NAD83, Ohio South, per GPS Observation.

REFERENCES

* As Noted on Plat
www.muskingumcountyauditor.org
www.mceo.org
http://recorder.
muskingumcounty.org

LEGEND

- Iron Pipe Found
- Iron Pin Found
- Property Hook
- ⊗ Axle Found
- ⊙ Iron Pin Set

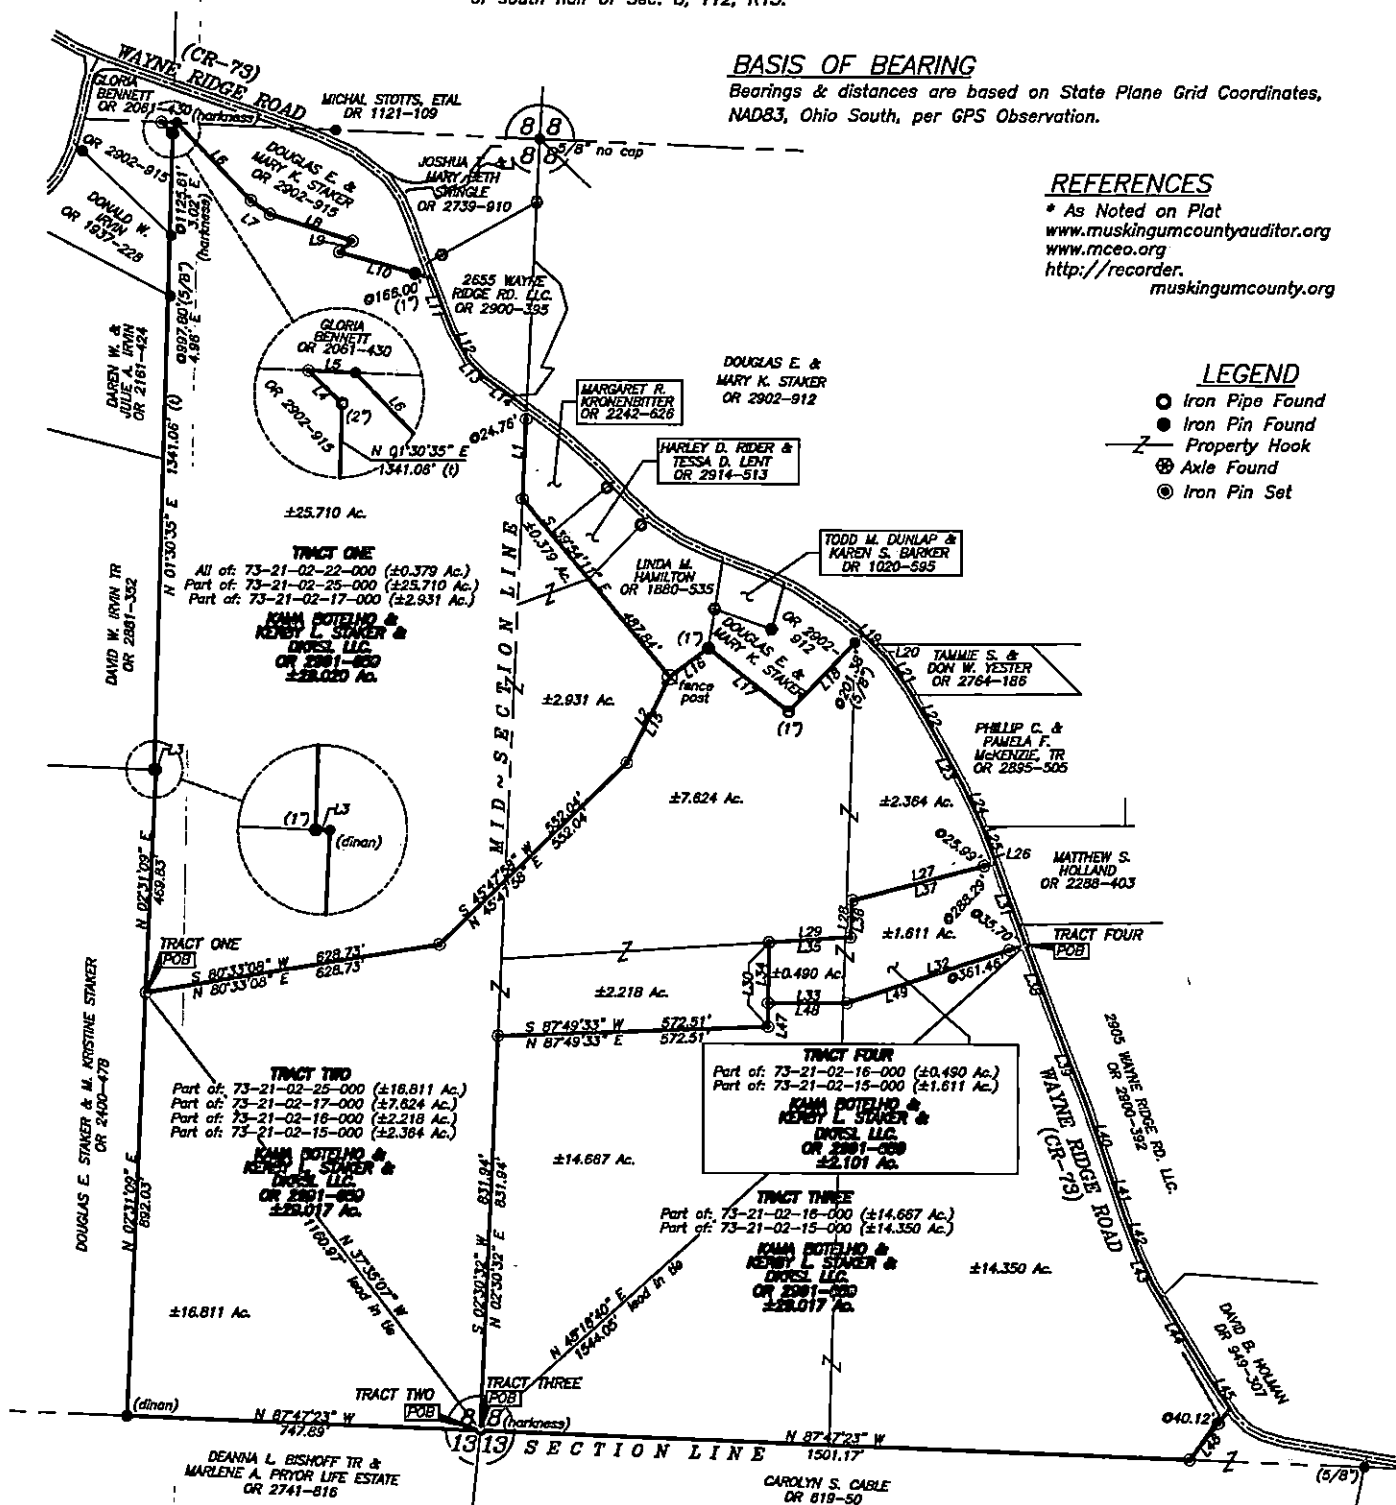

LINE TABLE


LINE	BEARING	DISTANCE	LINE	BEARING	DISTANCE
1.1	S 02°10'12" W	193.53	125	S 21°27'28" E	77.65
1.2	S 26°50'52" W	201.72	126	S 19°53'53" E	12.71
1.3	N 87°45'16" W	3.72	127	S 26°10'24" W	314.27
1.4	N 45°57'28" W	33.03	128	S 02°33'23" W	71.65
1.5	S 87°41'44" E	32.82	129	S 86°15'36" W	172.81
1.6	S 43°32'44" E	225.88	130	S 00°32'48" W	177.58
1.7	S 54°18'40" E	50.17	131	S 19°54'49" E	183.97
1.8	S 72°19'39" E	182.70	132	S 71°50'41" W	397.16
1.9	S 49°50'42" W	36.18	133	S 89°51'10" W	166.97
1.10	S 74°34'08" E	202.19	134	N 00°32'48" E	127.70
1.11	S 21°18'53" E	118.25	135	N 86°15'36" E	172.81
1.12	S 22°27'08" E	70.45	136	N 02°33'23" E	77.65
1.13	S 44°17'44" E	50.57	137	N 75°10'24" E	314.27
1.14	S 54°32'56" E	110.11	138	S 20°32'14" E	166.97
1.15	N 26°50'52" E	201.72	139	S 21°07'36" E	166.97
1.16	N 53°03'06" E	101.90	140	S 18°53'27" E	138.50
1.17	S 51°57'03" E	215.85	141	S 18°40'05" E	104.88
1.18	N 44°05'04" E	225.27	142	S 21°12'59" E	83.99
1.19	S 52°09'33" E	16.25	143	S 25°30'44" E	65.72
1.20	S 45°24'24" E	54.47	144	S 31°12'42" E	222.65
1.21	S 51°13'16" E	83.16	145	S 34°04'38" E	84.17
1.22	S 30°18'02" E	131.85	146	S 38°07'13" W	138.51
1.23	S 29°07'52" E	100.56	147	N 00°32'48" E	49.69
1.24	S 24°59'31" E	83.93	148	N 69°51'10" E	166.97
			149	N 71°50'41" E	397.16

DESCRIPTION

APPROVED

By: *[Signature]*

GRAPHIC SCALE

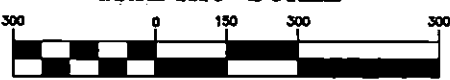

(IN FEET)


1 inch = 300 ft.

OFFICE COPY

NOT RECORDABLE

Brian Kelly McPeck
Reg. Surveyor No. 8517

This plat was prepared by McPeck Land Surveying, LLC
in accordance with Chapter 4733-37 of the Administrative Code,
and is intended to be used for the legal transfer of the property
described and does not intend to describe all or any easements of
record, nor encroachments unless otherwise intended.

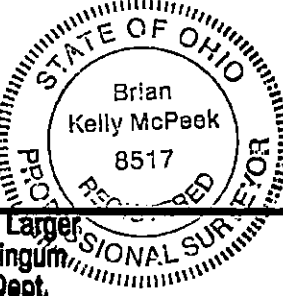

MCPECK LAND SURVEYING
LLC
www.mcpeeklandsurveying.com
email: brian@mcpeeklandsurveying.com
340 Robin Hood Ln., Zanesville, OH 43701 • 740.704.6073

Reduced copy, not to scale, Larger
copy available in the Muskingum
County Engineer's Map Dept.