


*The State of Ohio, County of Muskingum, Township of Wayne,
Northwest Quarter of Section 9, T12, R13.*

*Bearings are based on State Plane
Grid Coordinates, NAD83, Ohio South,
per GPS Observation.*

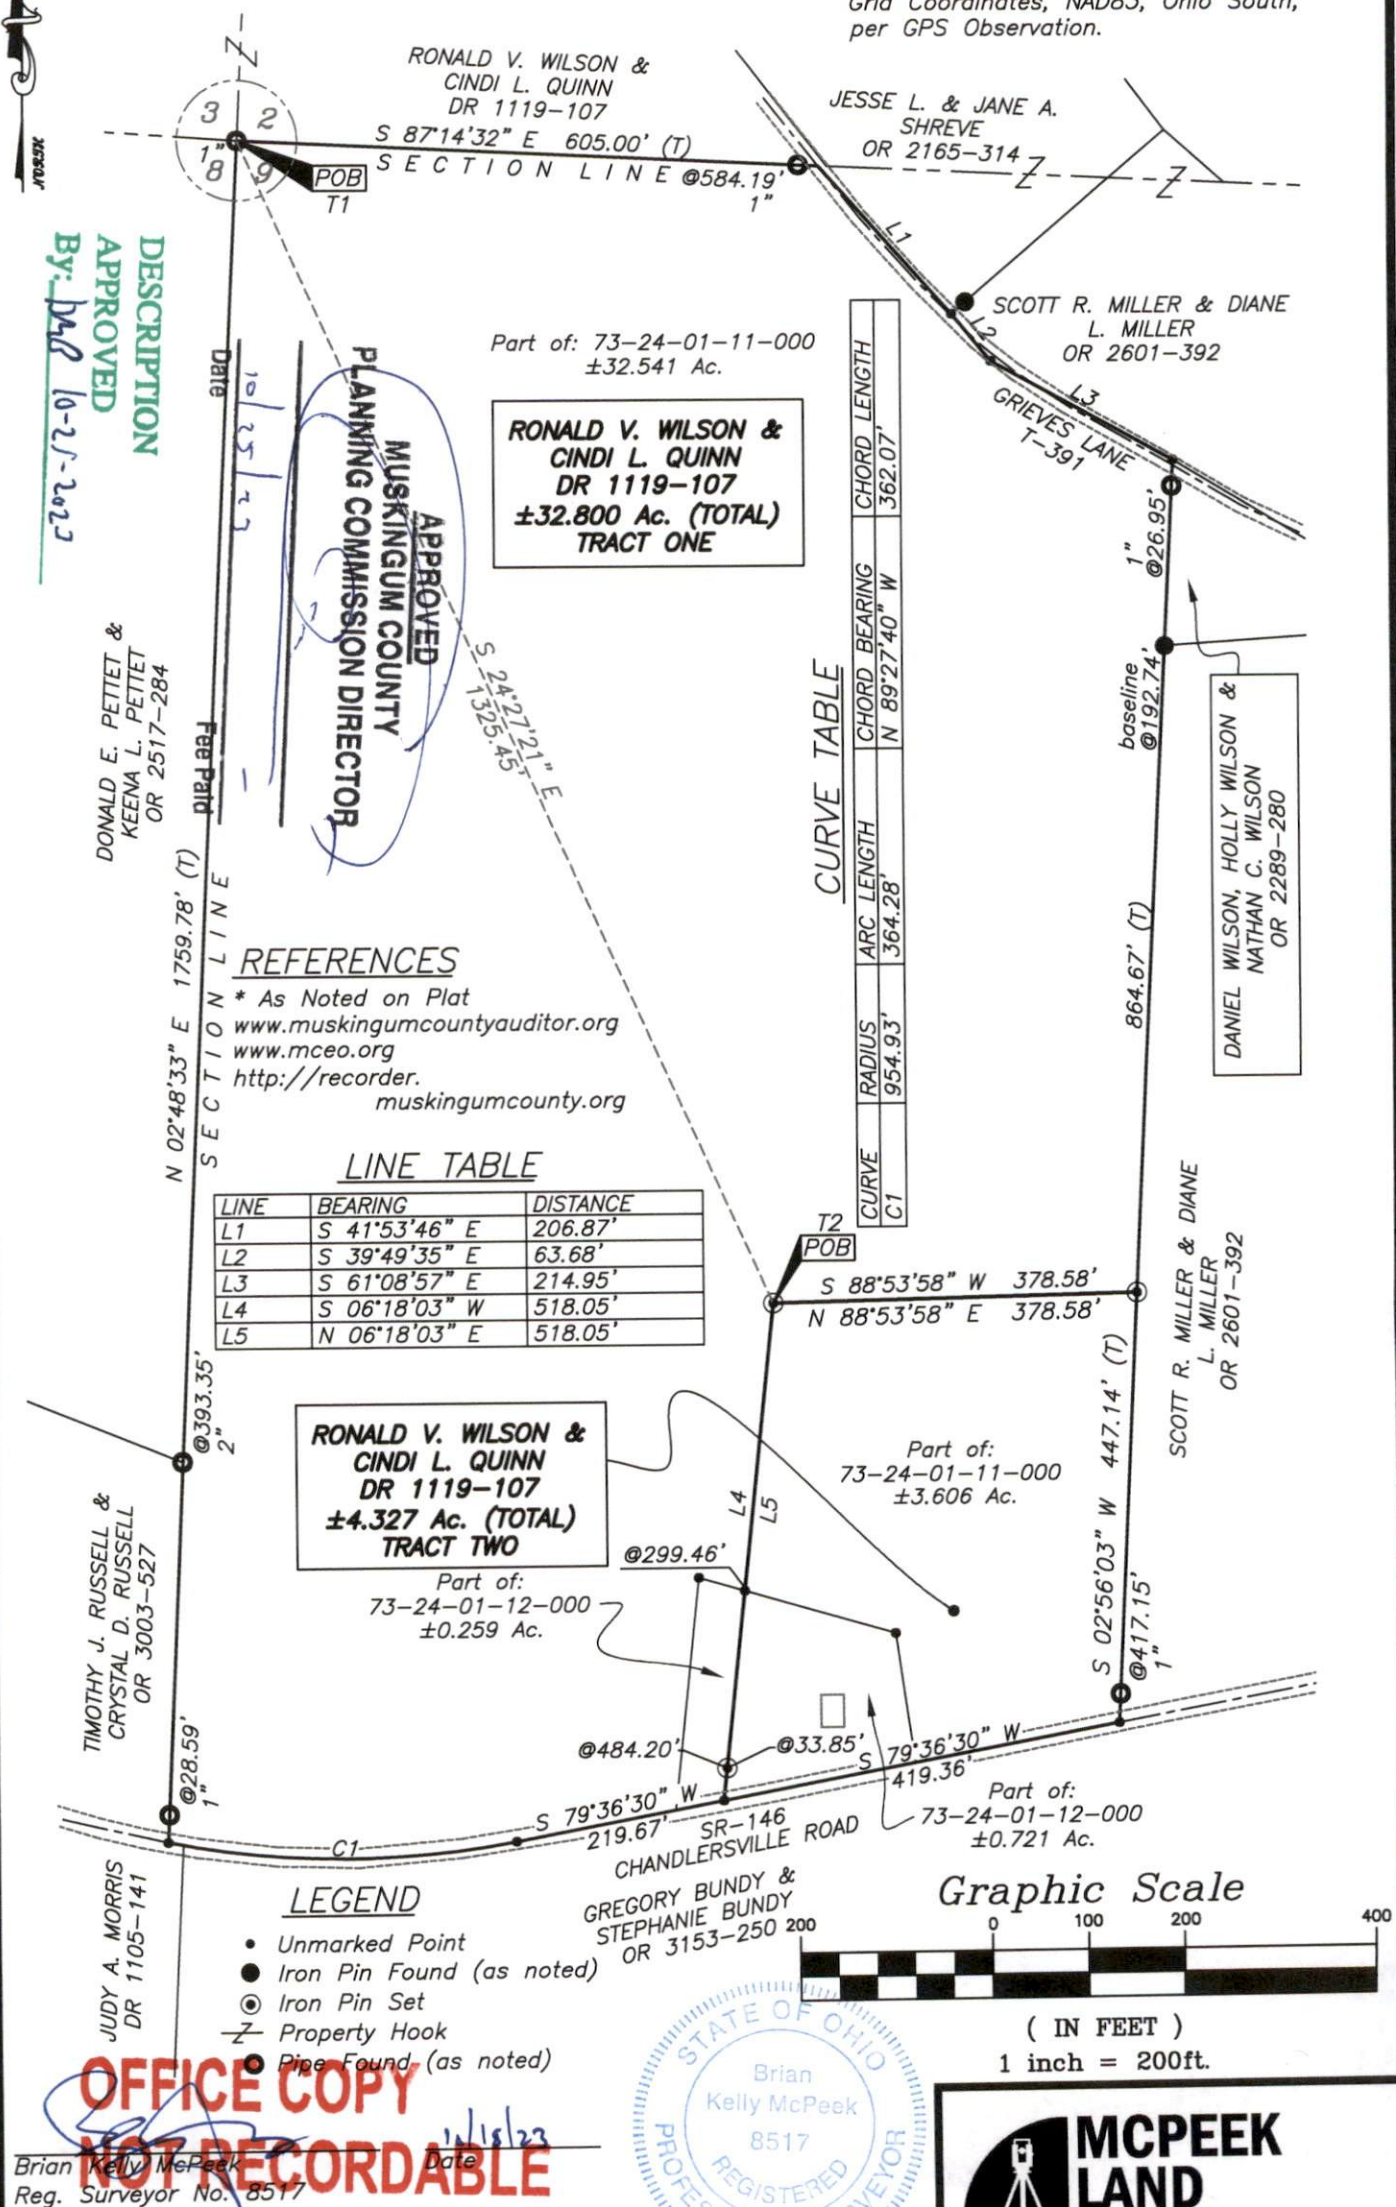

Brian Kelly McPeck
Reg. Surveyor No. 8517

This plat was prepared by McPeck Land Surveying, LLC in accordance with Chapter 4733-37 of the Administrative Code, and is intended to be used for the legal transfer of the property described and does not intend to describe all or any easements of record, nor encroachments unless otherwise intended.

 **MCPEEK
LAND
SURVEYING** LLC

www.mcpeeklandsurveying.com
email: brian@mcpeeklandsurveying.com
1705 East Pike • Zanesville, Oh 43701 • 740.704.6073