


N/A

Phone and Fax: 740-453-8448

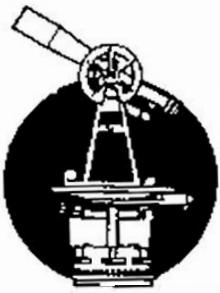

SURVEYING & MAPPING

L. Peter Dinan & Associates

27 South Sixth Street

P.O. Box 55, Zanesville, Ohio 43702-0055

4.05 Acres

Harold Barnes

All Of Parcel #73-24-02-25-000

Situated in the State of Ohio, County of Muskingum, Township of Wayne.

Being a part of the North Half of Section 9, Township 12, Range 13 bounded and described as follows:

Beginning at a brick found at the southeast corner of Lot 7 in Kelly Hills Subdivision as recorded in Plat Book 13, Page 11; thence south 19 degrees 40 minutes east 176.09 feet to an iron pin; thence north 85 degrees 47 minutes 34 seconds west 1029.88 feet to an iron pin; thence north 0 degrees 24 minutes 17 seconds west 153.10 feet to an iron pin on the south side of Carrie Circle; thence along the south line of Carrie Circle north 72 degrees 51 minutes east 110.87 feet to an iron pin at the southwest corner of the aforesaid Lot 7; thence along the south line of said Lot 7 south 83 degrees 41 minutes east 868.25 feet to the place of beginning, containing four and five hundredths (4.05) acres more or less.


This description written from a survey made by L. Peter Dinan, Registered Surveyor #5451, June 21, 2004.

DESCRIPTION APPROVED
FOR AUDITOR'S TRANSFER

BY [Signature]
6-23-2004

**OFFICE COPY
NOT RECORDABLE**

L. PETER DINAN & ASSOCIATES
27 SOUTH SIXTH STREET
ZANESVILLE, OHIO

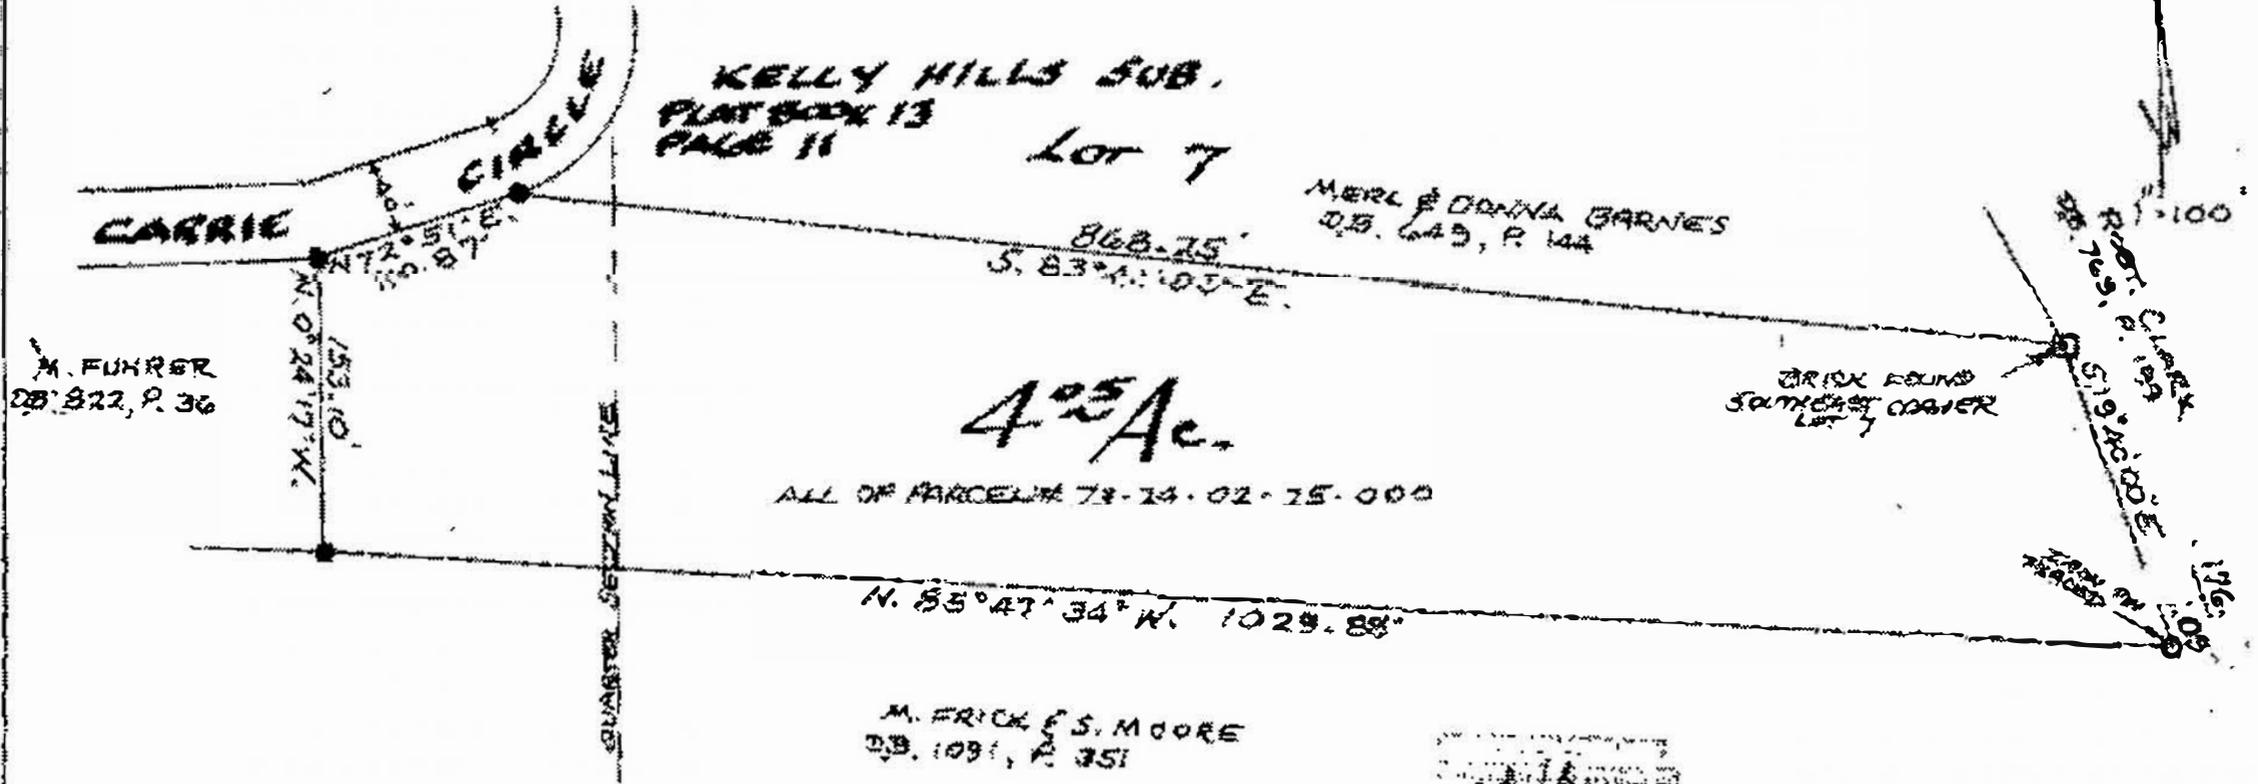

PART OF
NORTH HALF SECTION 9
TOWNSHIP 12, RANGE 13
WAYNE TOWNSHIP
MUSKINGUM COUNTY, OHIO
JUNE 15, 2004

OFFICE COPY
NOT RECORDABLE
L. PETER DINAN
REGISTERED SURVEYOR # 5451