
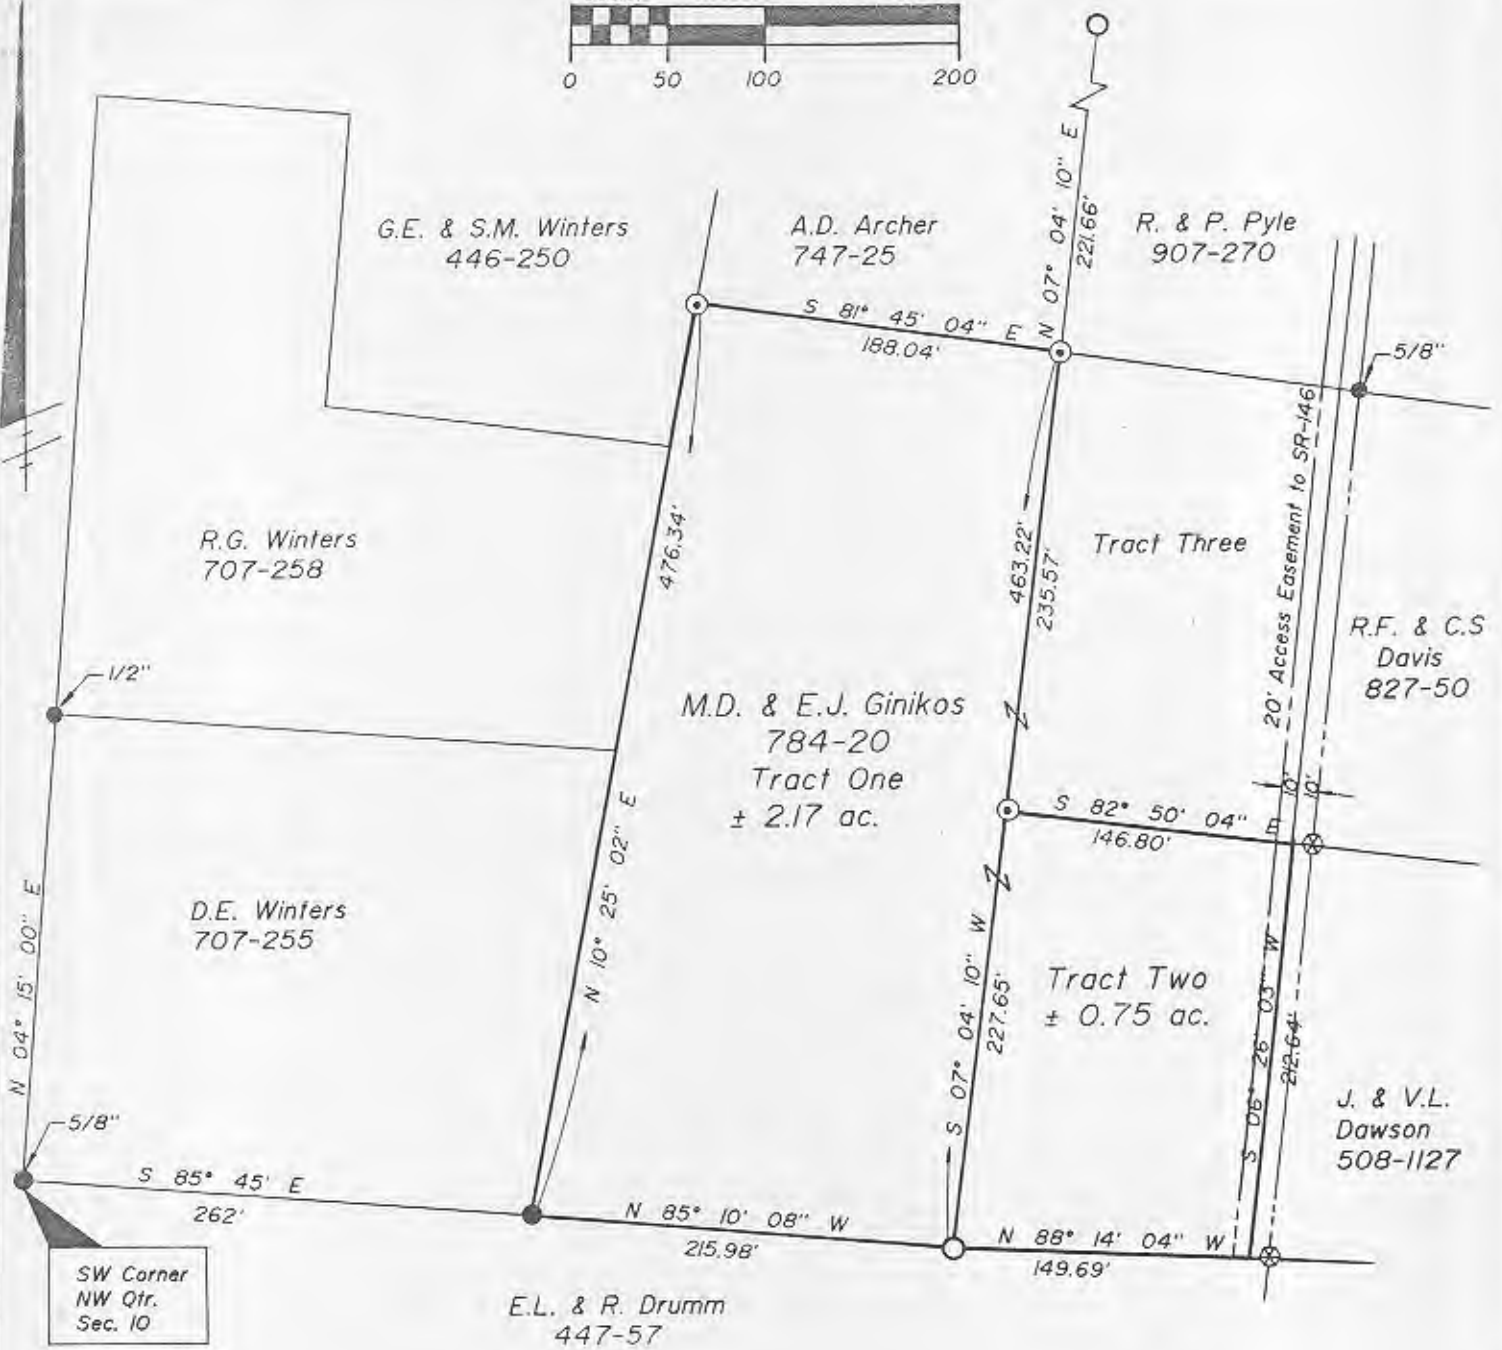


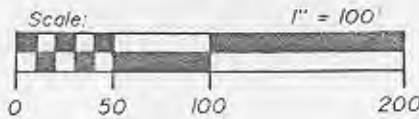

SITUATED IN AND BEING A PART OF

Northwest Quarter, Section 10, Quarter Township 1, T-12-N, R-13-W, Wayne Township, Muskingum County, Ohio.

LEGEND

- ⊙ Iron Pin Set, 5/8" rebar
- 1" Iron Pipe Found
- Iron Pin Found
- ⊗ Axle Found

BASIS OF BEARINGS

Bearings based on those given in DR 707-255.


REFERENCES

- DR 784-20
- DR 707-255
- DR 747-25
- DR 907-270
- DR 508-1127
- DR 827-50
- Tax Map 73-27
- USGS Quad - Zanesville Est

OFFICE COPY
NOT RECORDABLE

Timothy H. Linn
Reg. Surveyor No. 7113

12/4/89
Date

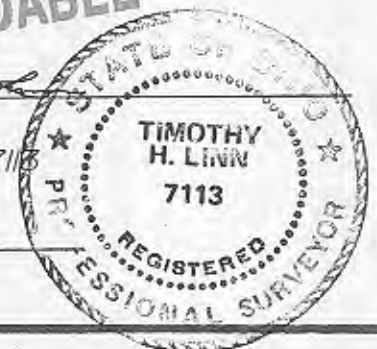

PARCEL NO.

Tract One: 73-73-27-02-57-000 (± 2.17 ac.)
Tract Two: 73-73-27-02-58-000 (± 0.75 ac.)

Combined into: 73-73-27-02-57-000 (± 2.92 ac.)

DESCRIPTION APPROVED
FOR AUDITOR'S TRANSFER

BY J. Z. Nambel
12-08-89



Linn Engineering, Inc.
Civil Engineering Consultants
P.O. Box 2671 Zanesville, Ohio 43702-2671

614-452-7434